

# CLEARCREEK HEIGHTS STAGE 2: PRELIMINARY PUD SITE PLAN

SECTION 7, TOWNSHIP 2, RANGE 5 BTM  
CLEARCREEK TOWNSHIP & CITY OF SPRINGBORO  
WARREN COUNTY, OHIO

## GENERAL NOTES

- ALL PLANS AND CONSTRUCTION SHALL COMPLY WITH THE RULES, SPECIFICATIONS AND INSPECTION OF THE OFFICE OF THE WARREN COUNTY ENGINEER, THE CITY OF SPRINGBORO (WATER & SANITARY SEWER), AND OHIO ENVIRONMENTAL PROTECTION AGENCY (WATER/SANITARY/STORM).
- ALL MATERIALS AND CONSTRUCTION PROCEDURES SHALL BE IN ACCORDANCE WITH OHIO DEPARTMENT OF TRANSPORTATION 2023 CONSTRUCTION AND MATERIAL SPECIFICATIONS.
- UNLESS OTHERWISE NOTED ALL CONSTRUCTION DETAILS SHALL CONFORM WITH THE "STANDARD CONSTRUCTION DRAWINGS OF THE STATE OF OHIO DEPARTMENT OF TRANSPORTATION".
- ALL WATER MAINS, FIRE HYDRANTS AND RELATED ITEMS SHALL CONFORM WITH THE CURRENT SPECIFICATIONS OF THE CITY OF SPRINGBORO AND THE OHIO ENVIRONMENTAL PROTECTION AGENCY. ALL WATER MAINS SHALL HAVE MINIMUM COVER OF 54 INCHES AND SHALL BE POLYETHYLENE ENCASED DUCTILE IRON CLASS 52.
- UNLESS OTHERWISE SPECIFIED, ALLOWABLE STORM SEWER MATERIALS ARE AS FOLLOWS: HDPE, PVC, CMP, CASP, RCP, & HDPP. ALL STORM SEWER SHALL BE PER ODOT ITEM 706 OR 707. BEDDING AND BACKFILL SHALL BE IN ACCORDANCE WITH THE MANUFACTURER'S RECOMMENDATIONS AND PER ODOT ITEM 611, TYPE 1 OR TYPE 3 BACKFILL. NEITHER TYPE 2 BACKFILL (SAND) NOR SLAG WILL BE PERMITTED FOR USE.
- ALL STORM SEWER WITHIN 5' FROM EDGE OF PAVEMENT AND GENERALLY PARALLEL TO THE ROADWAY TO BE TYPE A OR B. ALLOWABLE PIPE MATERIALS SHALL BE EITHER ODOT CMS 706.02 (REINFORCED CONCRETE), 707.05 (SANITARY) FOR 60" DIAMETER OR SMALLER OR 707.09 (TRIPLE-WALL) FOR GREATER THAN 60" DIAMETER. ALL OTHER STORM SEWER SHALL BE EQUAL TO TYPE A OR B STORM SEWER MATERIALS OR HDPE 707.33.
- A VIDEO INSPECTION OF ALL STORM SEWER TO BE MAINTAINED BY A PUBLIC OR QUASI-PUBLIC ENTITY (SUCH AS A STORM WATER MANAGEMENT BOARD) AND/OR STORM SEWER THAT WILL BE PRIVATELY MAINTAINED BUT IS CONNECTED TO THE PUBLIC STORM WATER SYSTEM WILL BE SUBMITTED TO THE COUNTY ENGINEER FOR APPROVAL PRIOR TO COUNTY ACCEPTANCE OF THE DEVELOPMENT INFRASTRUCTURE FOR PUBLIC MAINTENANCE. THE VIDEO INSPECTION WILL BE PERFORMED WITHIN 90-DAYS OF THE FINAL STREET INSPECTION WALK-THRU FOR TRANSFERRING THE STREETS TO PUBLIC MAINTENANCE. THE PIPELINE ASSESSMENTS AND THE ACCOMPANYING VIDEO INSPECTION REPORTS SHALL BE PERFORMED IN ACCORDANCE WITH ODOT CMS 611 SPECIFICATIONS. ALL SEWER MAINS MUST BE CLEAN WITH NO PULLED OR SLIPPED JOINTS, AND NO CRACKED OR DAMAGED PIPE. IF REPAIRS ARE REQUIRED, A FOLLOW-UP VIDEO INSPECTION OF THE REPAIR AREA WILL BE SUBMITTED DOCUMENTING THAT THE STORM SEWER MAIN IS IN COMPLIANCE. ALL INFORMATION MUST BE LEGIBLE, EASILY READY OR VIEWED AND OF HIGH QUALITY.
- ADDITIONAL INSPECTIONS AND TESTING SHALL BE IN ACCORDANCE OF WARREN COUNTY REQUIREMENTS AND STANDARDS FOR DESIGN AND CONSTRUCTION. SECTION 104 INSPECTIONS AND TESTING REPORTS SHALL BE SUBMITTED PER SECTION 105 TESTING REPORT SUBMITTAL.
- ALL TRENCHES UNDER AND/OR WITHIN FIVE FEET OF PROPOSED AND FUTURE PAVEMENT, SHALL BE BACKFILLED WITH THOROUGHLY COMPACTED GRANULAR MATERIAL. TRENCH BACKFILL WITHIN THE ROW: A CERTIFIED GEOTECHNICAL TESTING FIRM IS REQUIRED TO TEST GRAVEL TRENCH EMBANKMENT GREATER THAN 7 FT DEPTH. IF SETTLEMENT OCCURS WITHIN THE MAINTENANCE PERIOD, THE TRENCH SHALL BE EXCAVATED TO THE CONDUIT'S BEDDING, BACKFILLED WITH CDF, AND RE-COMPACTED BY THE CONTRACTOR.
- NATIVE BACKFILL CAN BE USED FOR SANITARY SEWER AND LATERALS WITH COUNTY APPROVAL OF THE COMPACTION EFFORTS AND TESTING BY A CERTIFIED GEOTECHNICAL TESTING FIRM. TESTING SHOULD INCLUDE EACH LIFT EVERY 50 FT. AREAS NOT MEETING ODOT CMS SPECIFICATIONS SHALL BE REMOVED AND REPLACED.
- ANY DISTURBANCE OF EXISTING NATURAL FEATURES SHALL BE SAFEGUARDED SO AS NOT TO CAUSE DETRIMENTAL EROSION. AS EARTHWORK IS PERFORMED, DANDY BAGS AND SILT FENCES SHALL BE UTILIZED TO MANAGE STORM RUNOFF AND TO FILTER SOME OF THE EXISTING SOILS. ALL NATURAL VEGETATION TO REMAIN EXCEPT IN AREAS AFFECTED BY IMPROVEMENTS.
- STORM WATER AND EXTRANEOUS FLOWS ARE PROHIBITED FROM ENTERING THE EXISTING SYSTEM DURING CONSTRUCTION. NO OPEN CUT TRENCHES WILL BE ALLOWED TO REMAIN OPEN OVERNIGHT. STORM DRAINS, DIVERSION DITCHES, ETC., SHALL BE USED AS REQUIRED TO MAINTAIN THE INTEGRITY OF THE SYSTEM AT ALL TIMES.
- ALL SANITARY SEWER CONSTRUCTION TO BE IN ACCORDANCE WITH THE CURRENT SPECIFICATIONS OF THE CITY OF SPRINGBORO AND THE OHIO ENVIRONMENTAL PROTECTION AGENCY.
- ROOF DRAINS, FOUNDATION DRAINS, AND OTHER CLEAN WATER CONNECTIONS TO THE SANITARY SEWER SYSTEM ARE PROHIBITED.
- CONTRACTOR SHALL COORDINATE THE DISCONNECTION AND REMOVAL OF ALL EXISTING UTILITY SERVICES TO EXISTING STRUCTURES ON SITE WITH CORRESPONDING UTILITY PROVIDERS. CONTRACTOR TO OBTAIN ANY REQUIRED PERMITS BEFORE ANY ABANDONMENT OF EXISTING SEPTIC SYSTEMS OR PRIVATE WATER WELLS CAN TAKE PLACE.


## LEGEND

- Sanitary M.H.
- Sanitary Clean Out
- Storm M.H.
- Storm Catch Basin
- Storm Catch Basin
- Storm Yard Drain
- Storm Clean Out
- Storm Down Spout
- Fire Hydrant
- Water M.H.
- Water Valve
- Water Meter
- Water Service
- Fire Connection
- Post Indicator Valve
- Irrigation
- Irrigation Valve
- Signal Pole
- Gas Valve
- Gas Box
- Gas Meter
- Gas Worker
- Gas Raft
- Dec. M.H.
- Dec. Box
- Light Pole
- Hand Light
- Utility Pole
- Utility Wire
- Transformer
- Air Conditioning
- Found 5/8" Iron Pin (loop as noted)
- Found Spikes
- Found Iron Pipe
- Found MAG Nail
- Found MAG Spike
- Found P.K. Nail
- Found Conc. Mon.
- Found Stone
- Found Cross Hatch
- Found Man Box
- Found 1" Iron Pin
- Found Misc.
- Underground Water Main
- Underground Gas Main
- Sanitary Sewer
- Underground Fiber Optic
- Underground Electric
- Underground Telephone
- Underground High Pressure Steam Line
- Form Work Fence
- Chain Link Fence
- Wood Fence
- Steel Fence
- Plastic Fence
- Landscaping Border
- Traverse
- Major Contour
- Minor Contour
- Set 5/8"x30" Iron Pin (w/Tag-Chris Gephart PLS03297)
- Set MAG Nail (w/ID Tag-PLS03297)
- Set 5/8" M.V.
- Set Tee Box
- Set Tee Manter
- Set Cable Box
- Set Cable Manter
- Set Fiber Optic M.H.
- Set Fiber Optic Box
- Set Storm M.H.
- Set Underside M.H.
- Set Underside Raft
- Set Sign
- Set Mail Box
- Set Parking Meter
- Set Post
- Set Boland
- Set Flag Pole
- Set Signal Pole
- Set Pull Box
- Set Building
- Set Traffic Flow
- Set Monitoring Well
- Set Boring
- Set Deciduous Tree
- Set Evergreen Tree
- Set Medicinal Bush
- Set Evergreen Bush
- R/W-Ex Right of Way
- P/L-Ex Property Line
- Calculated
- Set 5/8" Iron Pin (5/8"x30"/D Cap)
- Set MAG Nail
- Set Spike
- Set Cross Hatch
- Set Conc. Mon.
- Set 1" Iron Pin
- Set MAG Spike
- Set Benchmark




## AREA MAP

1"=400 FT

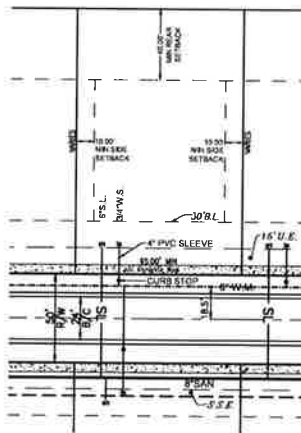

14,250 SQ. FT. (MIN.)  
95' LOT WIDTH AT SETBACK (MIN.)  
LOT DEPTH VARIES  
30' FRONT YARD (MIN.)  
40' REAR YARD (MIN.)  
10' SIDE YARD, 20' TOTAL (MIN.)

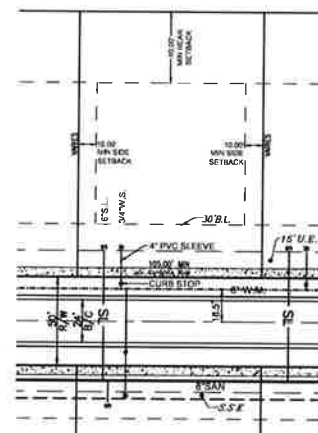

15,750 SQ. FT. (MIN.)  
105' LOT WIDTH AT SETBACK (MIN.)  
LOT DEPTH VARIES  
30' FRONT YARD (MIN.)  
40' REAR YARD (MIN.)  
10' SIDE YARD, 20' TOTAL (MIN.)

## TYPICAL LOT DETAILS

NOT TO SCALE

## PROJECT DATA

EXISTING ZONING = R-PUD (Residential Planned Unit Development)

TOTAL ACREAGE = ±100.295  
ST. RT. 73 RIGHT-OF-WAY DEDICATION = ±2.249 Acres  
PROPOSED RIGHT-OF-WAY DEDICATION = ±11.557 Acres  
NET RESIDENTIAL ACREAGE = ±84.481  
OPEN SPACE PROVIDED = ±32.008 Acres (31.7%)  
OPEN SPACE REQUIRED = ±25.070 Acres (25.0%)  
TOTAL # OF OPEN SPACE LOTS = 8

95' SINGLE FAMILY RESIDENTIAL LOTS = 122  
- MIN 14,250 SF  
- AVG 17,558 SF  
- MAX 35,007 SF  
105' SINGLE FAMILY RESIDENTIAL LOTS = 10  
- MIN 15,817 SF  
- AVG 25,140 SF  
- MAX 32,431 SF  
TOTAL # OF SINGLE FAMILY RESIDENTIAL LOTS = 132  
GROSS RESIDENTIAL DENSITY = 1.32 Dwell/Acre  
NET RESIDENTIAL DENSITY = 2.42 Dwell/Acre

## OWNER

RHONDA, RYAN, KAREN, RENEE  
& REGAN BRUNK  
13577 FRIEND ROAD  
GERMANTOWN, OHIO 45327

## APPLICANT

SPRINGBORO DEVELOPMENT CO. LLC  
562 N MAIN STREET  
SPRINGBORO, OHIO 45066  
PH: (937) 903-2981

## UTILITY COMPANIES

OHIO UTILITIES PROTECTION SERVICE (OUPS)  
CONTACT 48 HOURS BEFORE YOU DIG!  
1-800-362-2764 OR 811

CABLE  
TIME WARNER CABLE  
11254 CORNELL PARK DRIVE  
CINCINNATI, OHIO 45242  
(513) 489-5957

GAS & ELECTRIC  
DUKE ENERGY  
5445 AUDRO DRIVE  
CINCINNATI, OHIO 45247  
(513) 287-1467

WATER  
WARREN COUNTY WATER & SEWER  
406 JUSTICE DRIVE  
LEBANON, OHIO 45036  
(513) 925-1377

SANITARY  
WARREN COUNTY WATER & SEWER  
406 JUSTICE DRIVE  
LEBANON, OHIO 45036  
(513) 925-1377

STORM  
WARREN COUNTY ENGINEER  
105 MARKEY ROAD  
LEBANON, OHIO 45036  
(513) 695-3301

TELEPHONE  
AT&T  
3333 WOODMAN DRIVE  
DAYTON, OHIO 45420  
(937) 296-7066

## INDEX OF SHEETS

| DRAWING NO. | DRAWING TITLE                       | ISSUE DATE | REVISION NO. | REVISION DATE |
|-------------|-------------------------------------|------------|--------------|---------------|
| 1           | TITLE SHEET                         | 08-14-25   | 2            | 10-06-25      |
| 2           | TYPICAL SECTION & DETAILS           | 08-14-25   |              |               |
| 3           | OVERALL PLAN                        | 08-14-25   | 2            | 10-06-25      |
| 4           | STAKING PLAN                        | 08-14-25   |              |               |
| 5           | STAKING PLAN                        | 08-14-25   | 2            | 10-06-25      |
| 6           | STAKING PLAN                        | 08-14-25   | 1            | 08-24-25      |
| 7           | STAKING PLAN                        | 08-14-25   | 1            | 08-24-25      |
| 8           | PLAN & PROFILE                      | 08-14-25   | 1            | 08-24-25      |
| 9           | PLAN & PROFILE                      | 08-14-25   | 1            | 08-24-25      |
| 10          | PLAN & PROFILE                      | 08-14-25   | 1            | 10-06-25      |
| 11          | PLAN & PROFILE                      | 08-14-25   | 1            | 08-24-25      |
| 12          | PLAN & PROFILE                      | 08-14-25   | 1            | 08-24-25      |
| 13          | PLAN & PROFILE                      | 08-14-25   |              |               |
| 14          | PLAN & PROFILE                      | 08-14-25   |              |               |
| 15          | PLAN & PROFILE                      | 08-14-25   | 1            | 08-24-25      |
| 16          | GRADING PLAN                        | 08-14-25   | 1            | 08-24-25      |
| 17          | GRADING PLAN                        | 08-14-25   | 2            | 10-06-25      |
| 18          | GRADING PLAN                        | 08-14-25   | 1            | 08-24-25      |
| 19          | GRADING PLAN                        | 08-14-25   | 1            | 08-24-25      |
| 20          | CITY OF SPRINGBORO STANDARD DETAILS | 08-14-25   |              |               |
| 21          | EROSION AND SEDIMENT CONTROLS       | 08-14-25   |              |               |
| 22          | PRELIMINARY PLANTING                | 08-25-25   | 1            | 10-06-25      |
| 23          | PLANTING ENLARGEMENTS               | 08-25-25   | 1            | 10-06-25      |
| 24          | PLANT PALETTE                       | 08-25-25   | 1            | 10-06-25      |


## SEQUENCE OF CONSTRUCTION

THE FOLLOWING SEQUENCE OF CONSTRUCTION WILL BE SIMULTANEOUSLY FOLLOWED FOR ALL AREAS ELIMINATING ONLY THOSE STEPS THAT DO NOT PERTAIN TO THAT PARTICULAR AREA:

- STEP 1: INSTALL EROSION AND SEDIMENT CONTROL MEASURES.
- STEP 2: PERFORM CLEARING OPERATION, STRIP AND STOCKPILE TOPSOIL.
- STEP 3: ROUGH GRADE SITE. STABILIZE EROSION PRONE AREAS. ALL SLOPES 3 TO 1 AND GREATER SHALL BE IMMEDIATELY STABILIZED WITH SEED AND MULCH OR AN EQUAL.
- STEP 4: INSTALL UTILITIES, CONSTRUCT TEMPORARY SILT TRAPS WHERE SHOWN.
- STEP 5: INSTALL BASE COURSE IN ROADWAYS FOLLOWING THE INSTALLATION OF IMPROVEMENTS.
- STEP 6: FINE GRADE AND SEED; REMOVE EROSION CONTROL METHODS UPON COMPLETION OF ALL IMPROVEMENTS, REMOVE ALL ACCUMULATED SEDIMENT FROM BASIN.



LOCATION OF ALL EXISTING UTILITIES TO BE DETERMINED IN THE FIELD PRIOR TO CONSTRUCTION

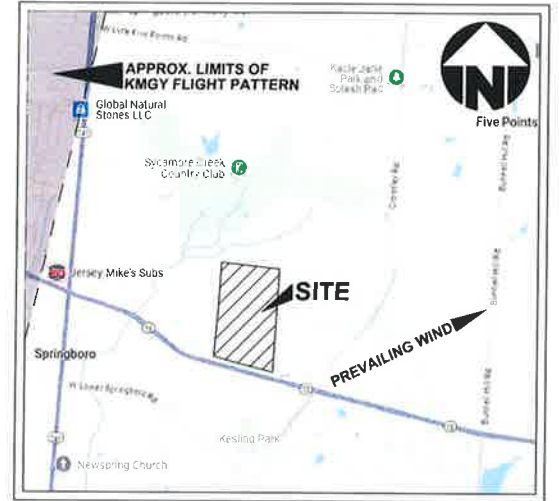

## VICINITY MAP

NO SCALE

## ENGINEER, SURVEYOR & LANDSCAPE ARCHITECT

BAYER BECKER  
6900 TYLERSVILLE ROAD, SUITE A  
MASON, OHIO 45040  
PH: (513) 336-6600

RECEIVED  
OCT 06 2025  
CLEARCREEK TOWNSHIP  
ZONING DEPT.

CLEARCREEK HEIGHTS  
1176 OHIO STATE ROUTE 73  
SECTION 7, TOWNSHIP 2, RANGE 5 BTM  
CLEARCREEK TOWNSHIP  
& CITY OF SPRINGBORO  
WARREN COUNTY, OHIO



bayer  
becker  
www.bayerbecker.com  
6900 Tylersville Road, Suite A  
Mason, OH 45040 • 513.336.6600

Drawn by: EDO  
Checked by: JAB  
Issue Date: 08-14-25  
Sheet: 1/24







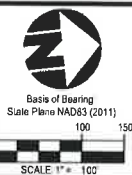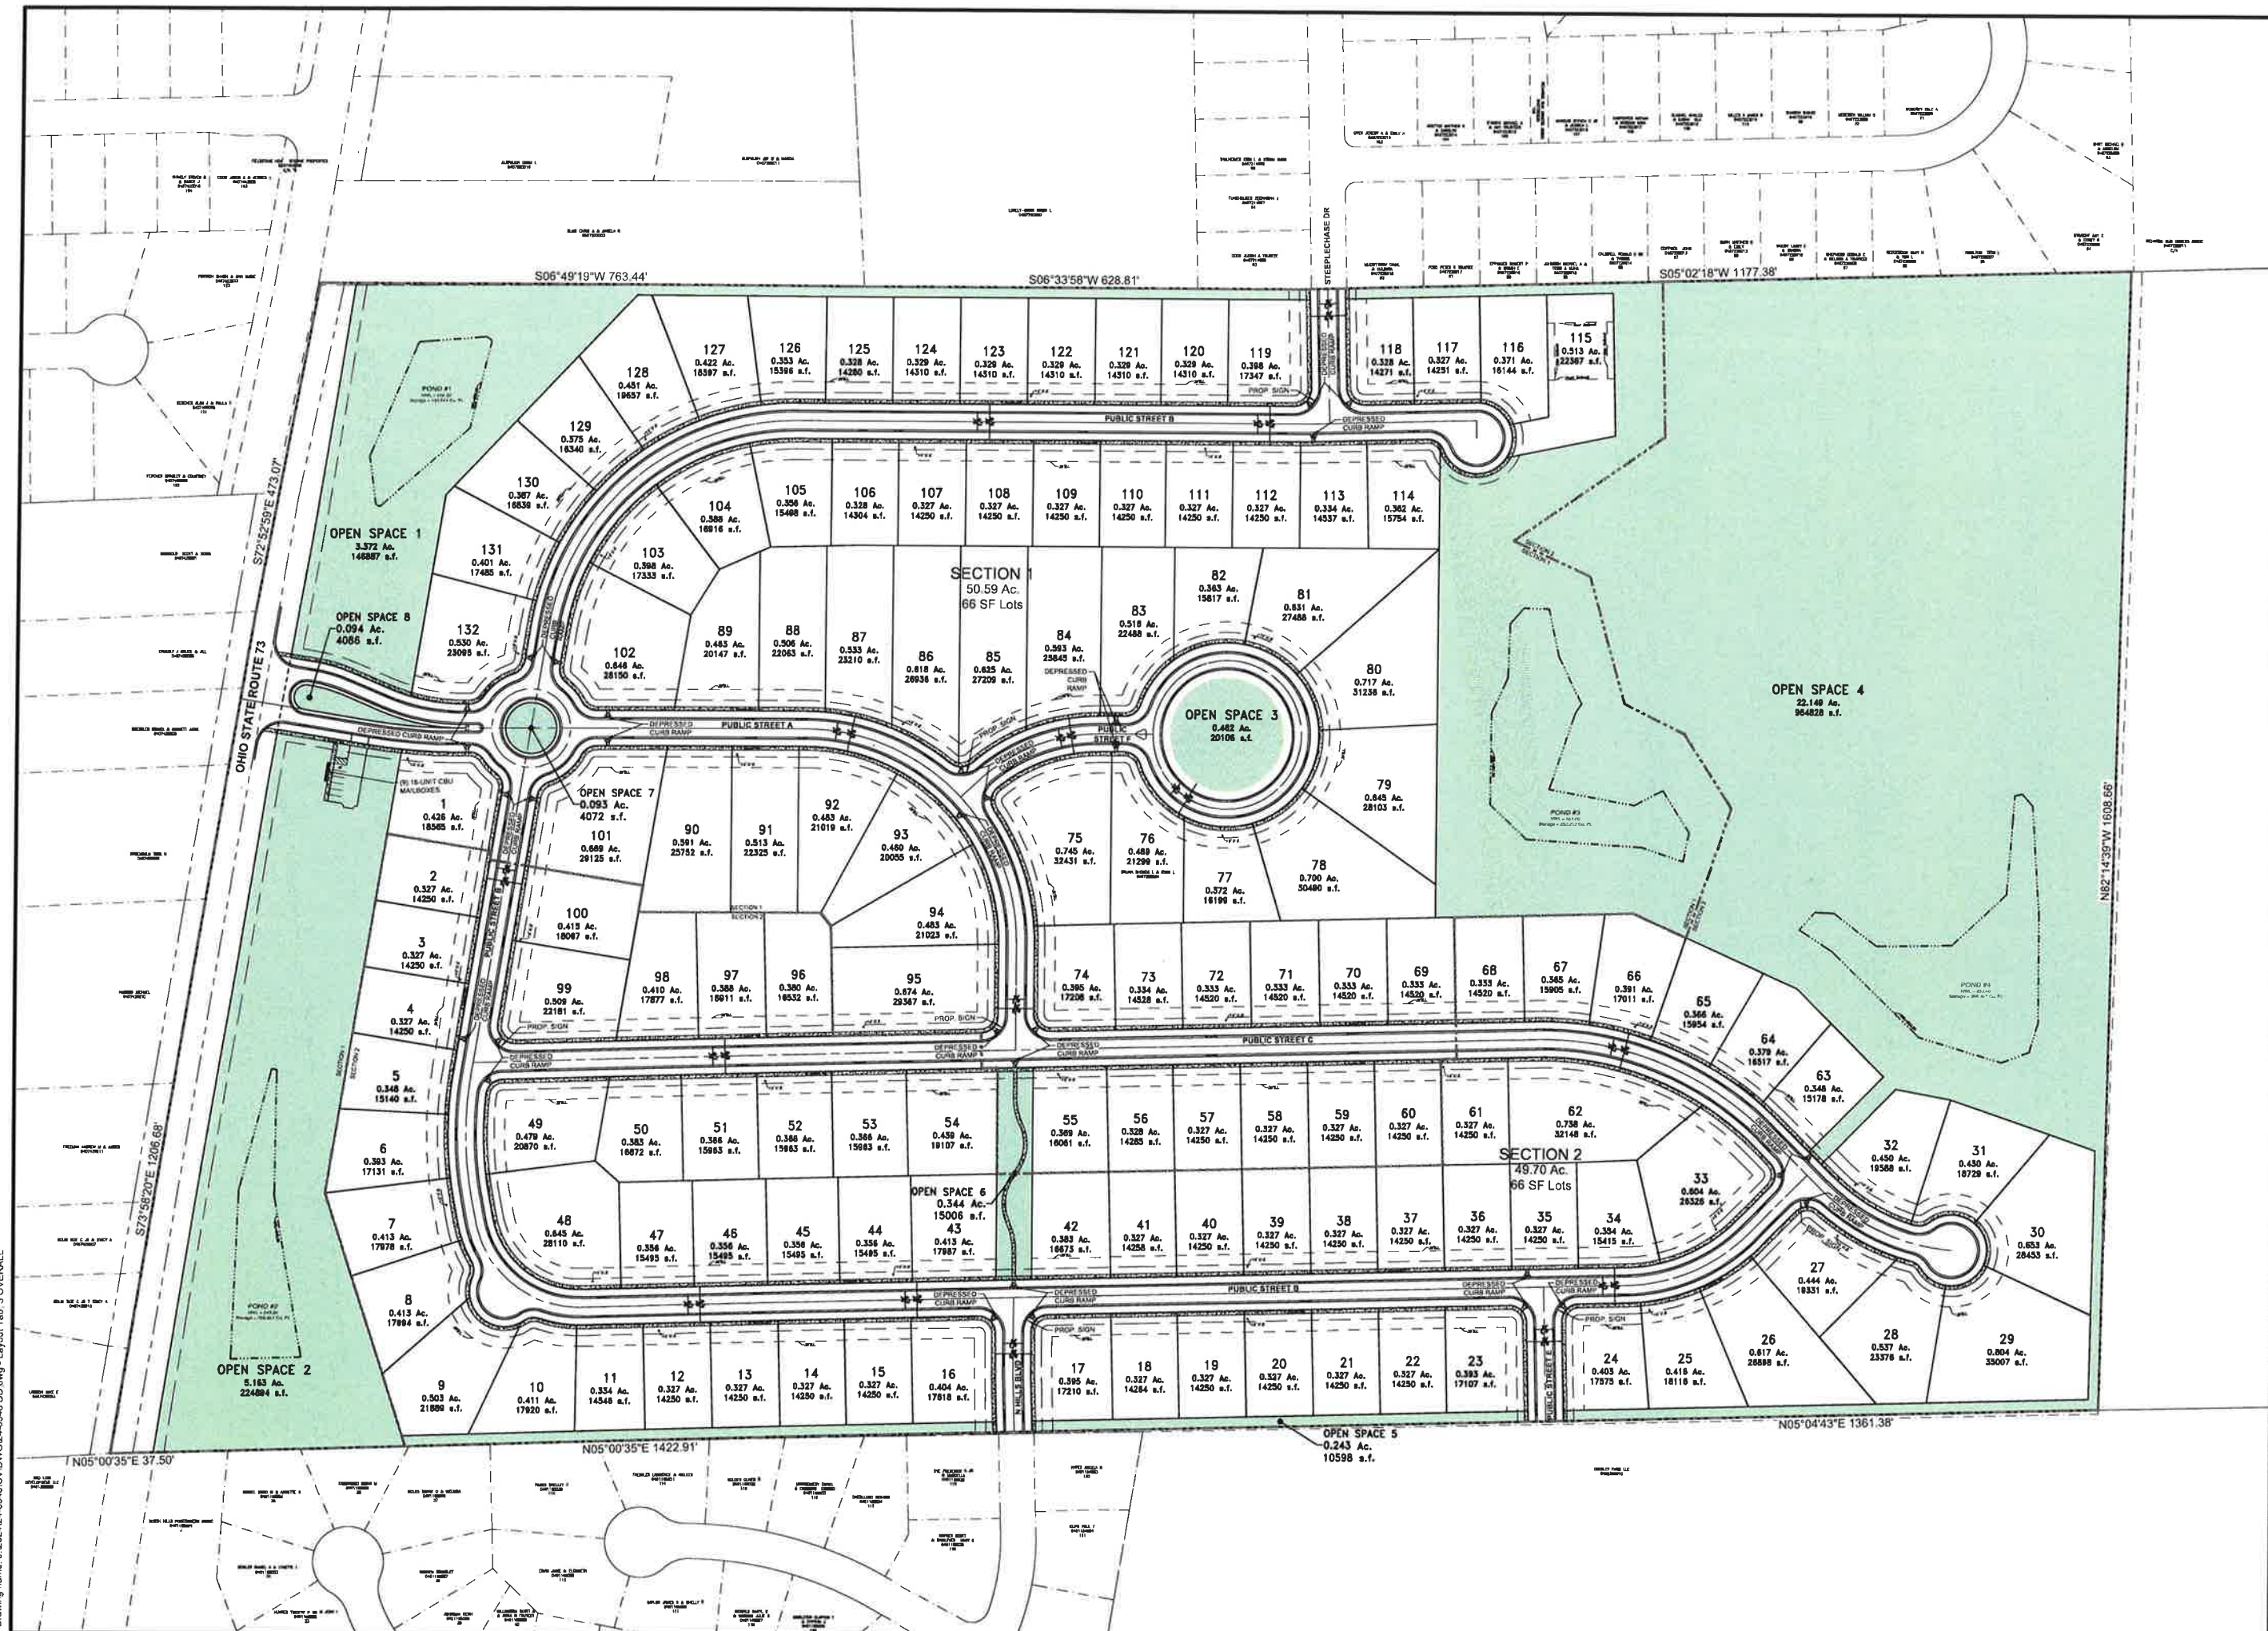

# CONVENT

101 05 2025

FORESTER TOWNSHIP  
ZONING DEPT.

| Item | Revision                    | Description | Date     | Drawn | Chk |
|------|-----------------------------|-------------|----------|-------|-----|
| 1    | REVISED PER TOWNSHIP REVIEW |             | 08-24-25 | JAB   |     |
| 2    | REVISED PER TOWNSHIP REVIEW |             | 10-06-25 | JAB   |     |

PRELIMINARY

PLEASE TOWNSHIP REVIEW

**PRELIMINARY**

**CLEARCREEK HEIGHTS**  
**1176 OHIO STATE ROUTE 73**  
SECTION 7, TOWNSHIP 2, RANGE 5 BTM  
CLARK COUNTY, OHIO  
CITY OF SPRINGBORO  
WARREN COUNTY, OHIO  
OVERALL PLAN



6900 Tylersville Road, Suite A  
Mason, OH 45040 - 513.336.6600


|             |            |
|-------------|------------|
| Drawing:    | 24-0348 DD |
| Drawn by:   | EDO        |
| Checked By: | JAB        |
| Issue Date: | 08-14-25   |
| Sheet:      |            |

3/24







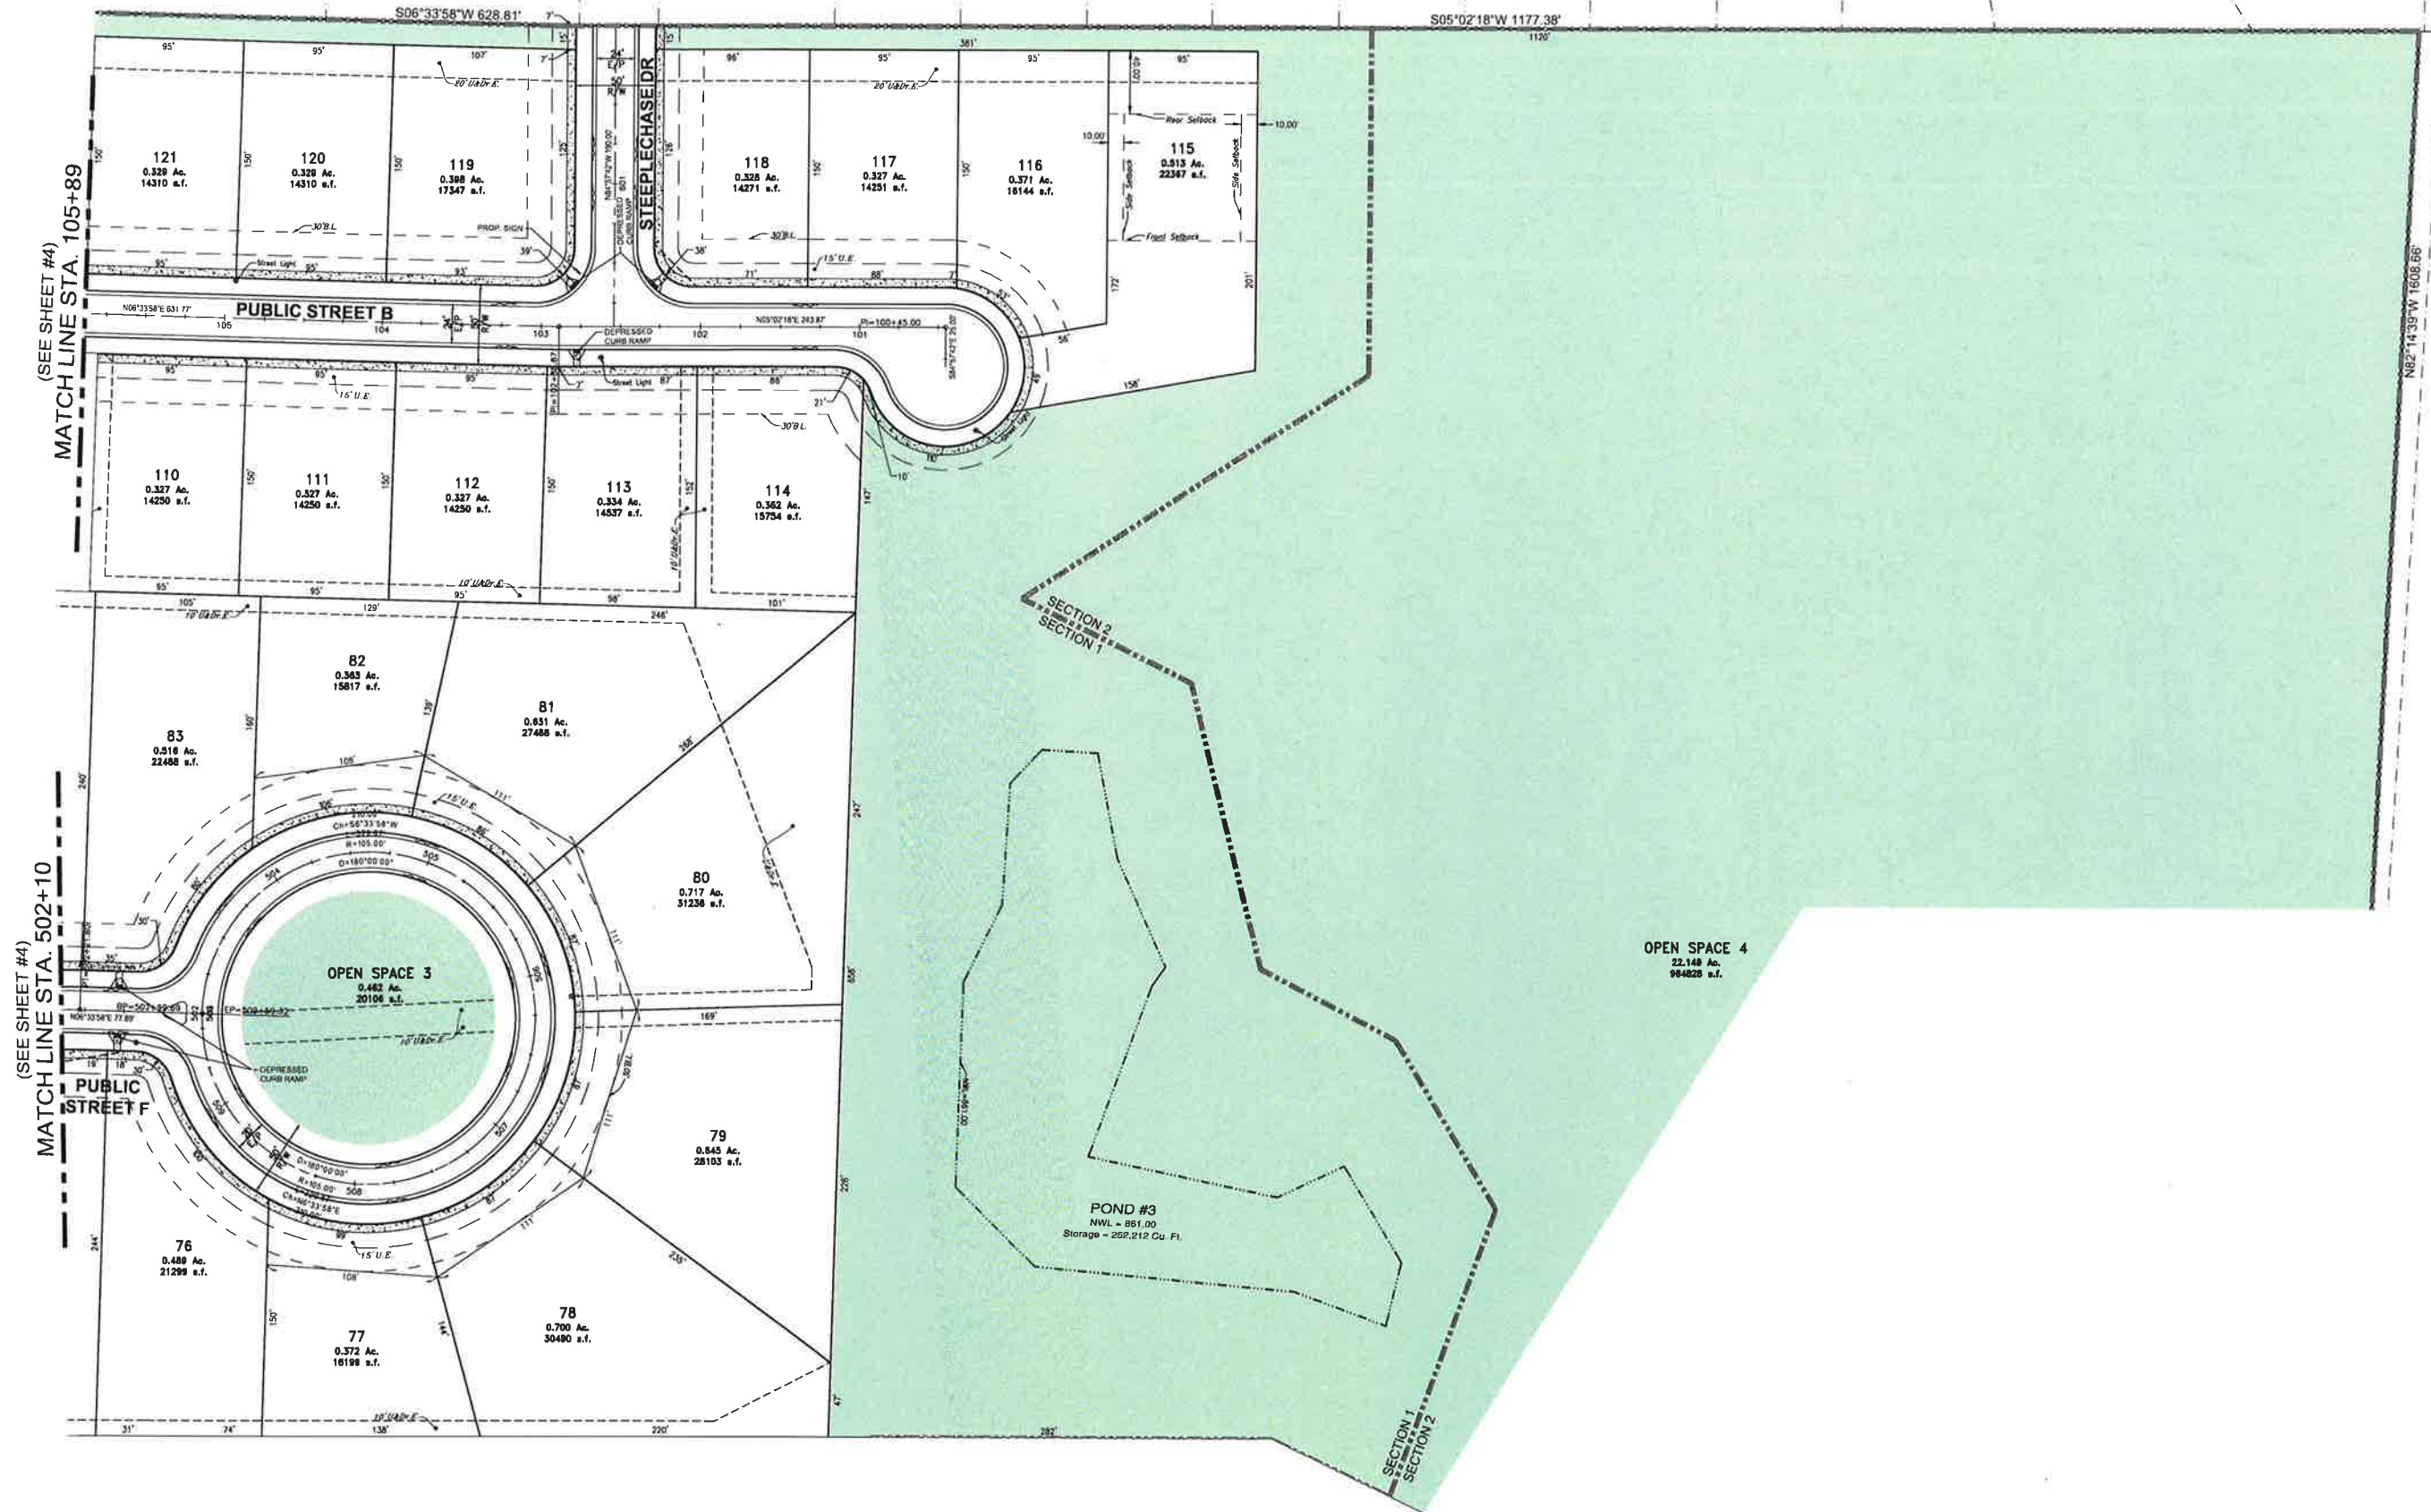

Scale of Bearing  
State Plane NAD83 (2011)  
0 50 75  
SCALE 1" = 50'

OCT 06 2025

CLEARCREEK TOWNSHIP  
ZONING DEPT.

| Item | Revision Description        | Date     | Drawn | Check |
|------|-----------------------------|----------|-------|-------|
| 1    | REVISED PER TOWNSHIP REVIEW | 08-14-25 | JAB   |       |
| 2    | REVISED PER TOWNSHIP REVIEW | 10-02-25 | JAB   |       |

**PRELIMINARY**

**CLEARCREEK HEIGHTS**  
1176 OHIO STATE ROUTE 73  
SECTION 7, TOWNSHIP 2, RANGE 5 BTM  
CLEARCREEK TOWNSHIP  
& CITY OF SPRINGBORO  
WARREN COUNTY, OHIO

STAKING PLAN


**bayer becker**  
www.bayerbecker.com  
6800 Tylersville Road, Suite A  
Mason, OH 45040 - 513.336.6600

Drawing: 24-0348 DD  
Drawn by: EDO  
Checked by: JAB  
Issue Date: 08-14-25  
Sheet: 5/24







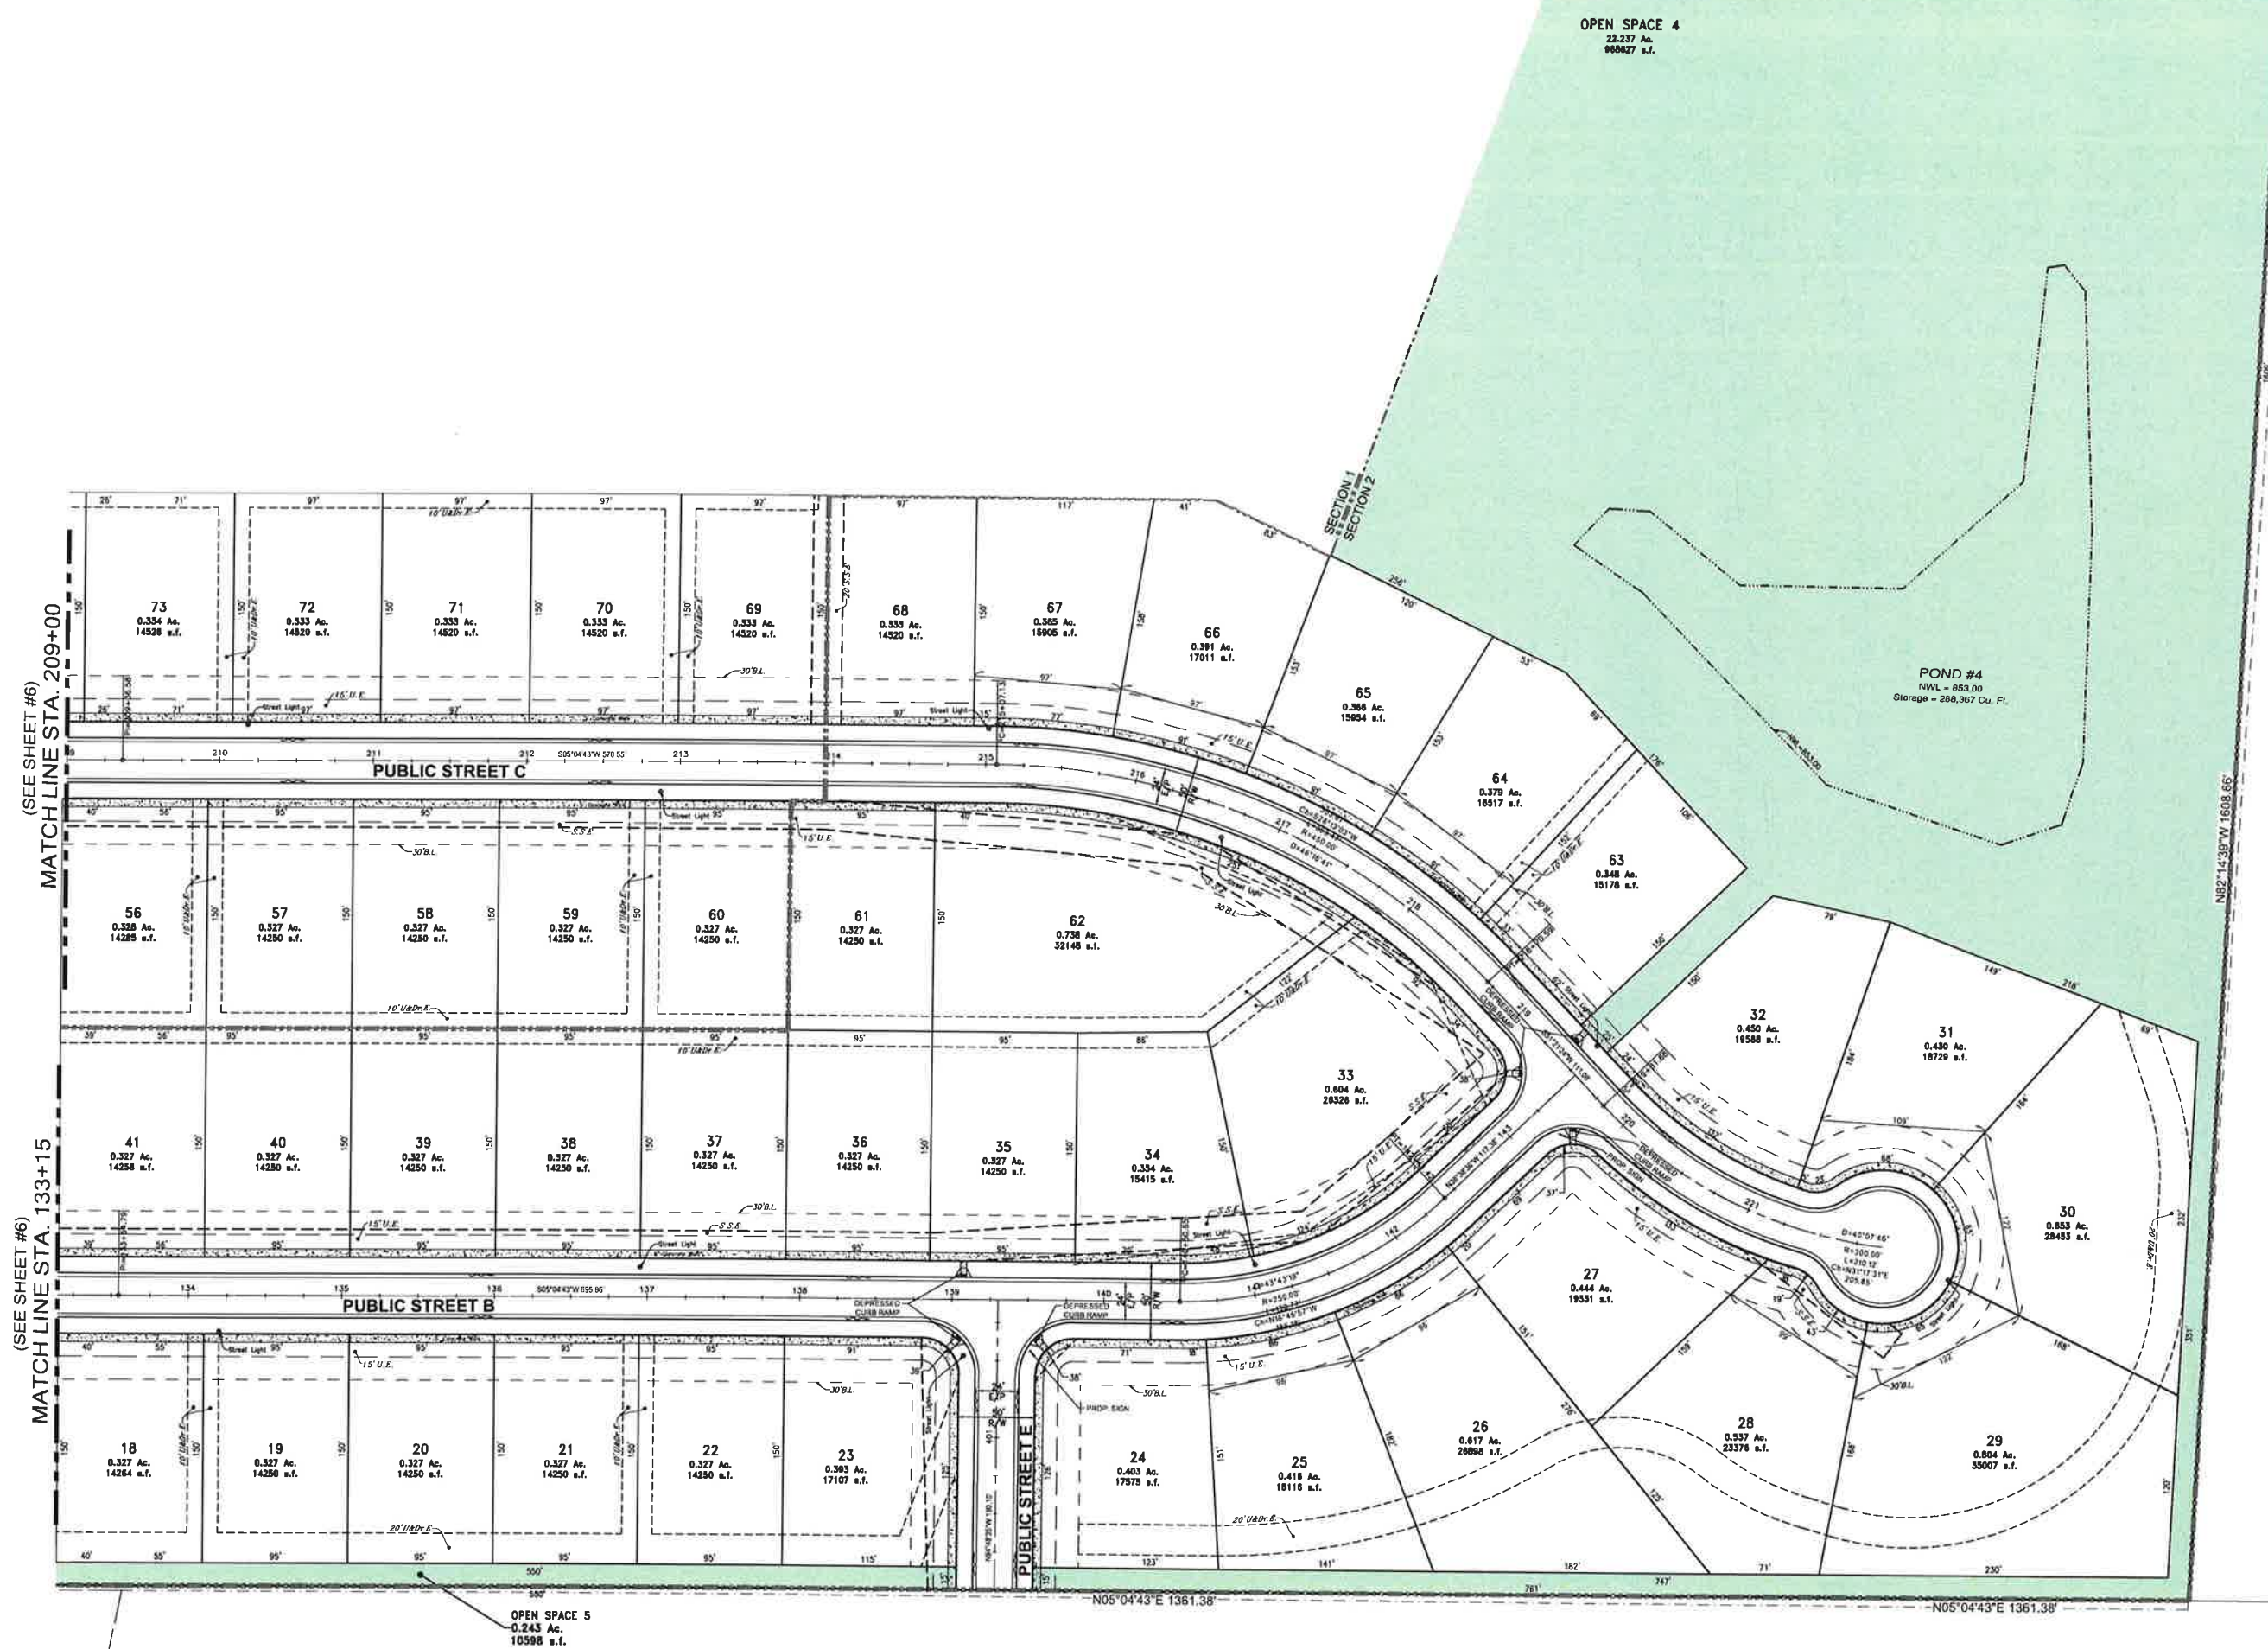

RECEIVED

OCT 06 2025  
CLEARCREEK TOWNSHIP  
ZONING DEPT.

PRELIMINARY





CLEARCREEK HEIGHTS  
1176 OHIO STATE ROUTE 73  
SECTION 7, TOWNSHIP 2, RANGE 5 BTM  
CLEARCREEK TOWNSHIP  
& CITY OF SPRINGBORO  
WARREN COUNTY, OHIO

bayer  
becker  
www.bayerbecker.com  
6800 Tyersville Road, Suite A  
Mason, OH 45040 - 513.336.6600



Drawing: 24-0348 DD  
Drawn by: EDO  
Checked by: JAB  
Issue Date: 08-14-25

Sheet:  
7/24



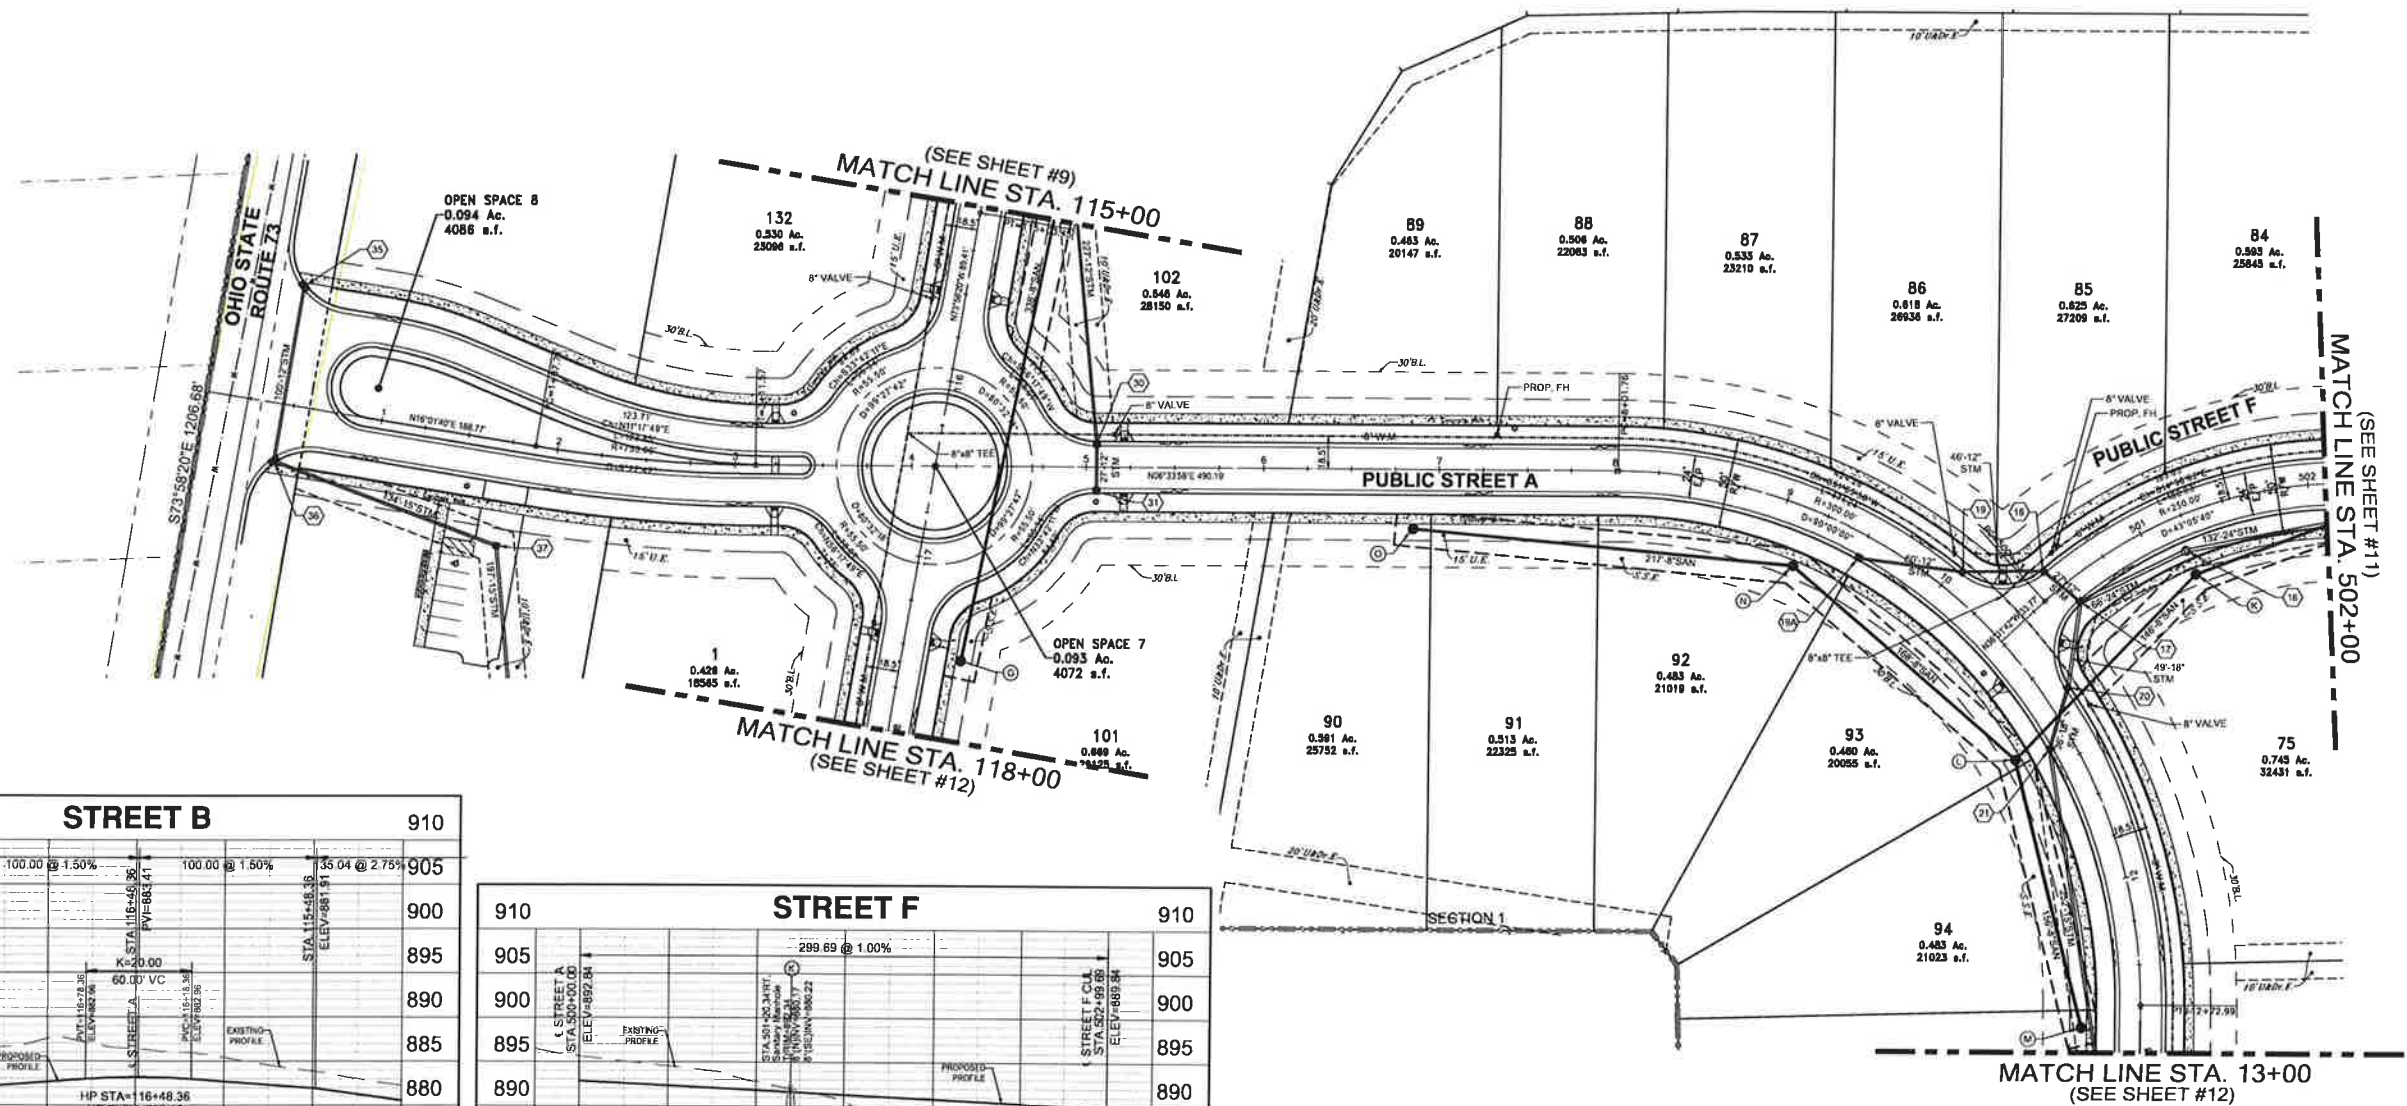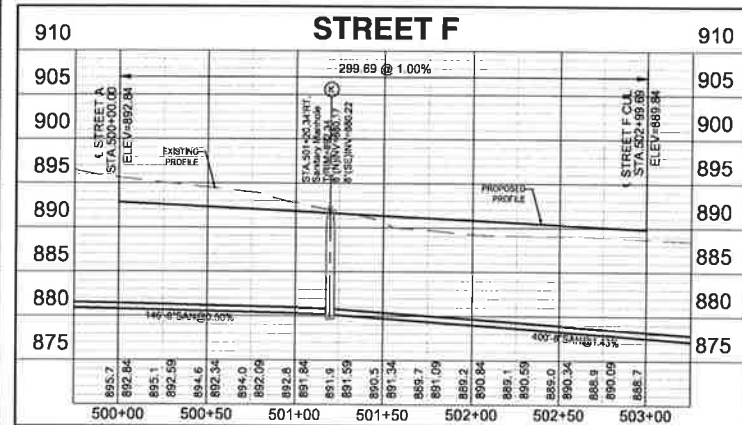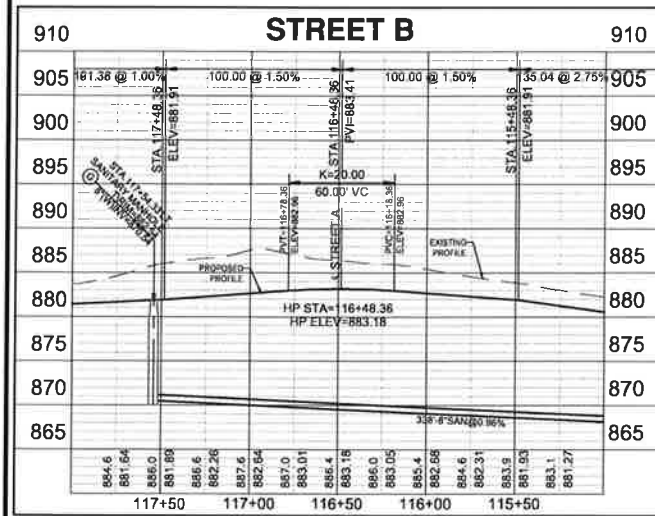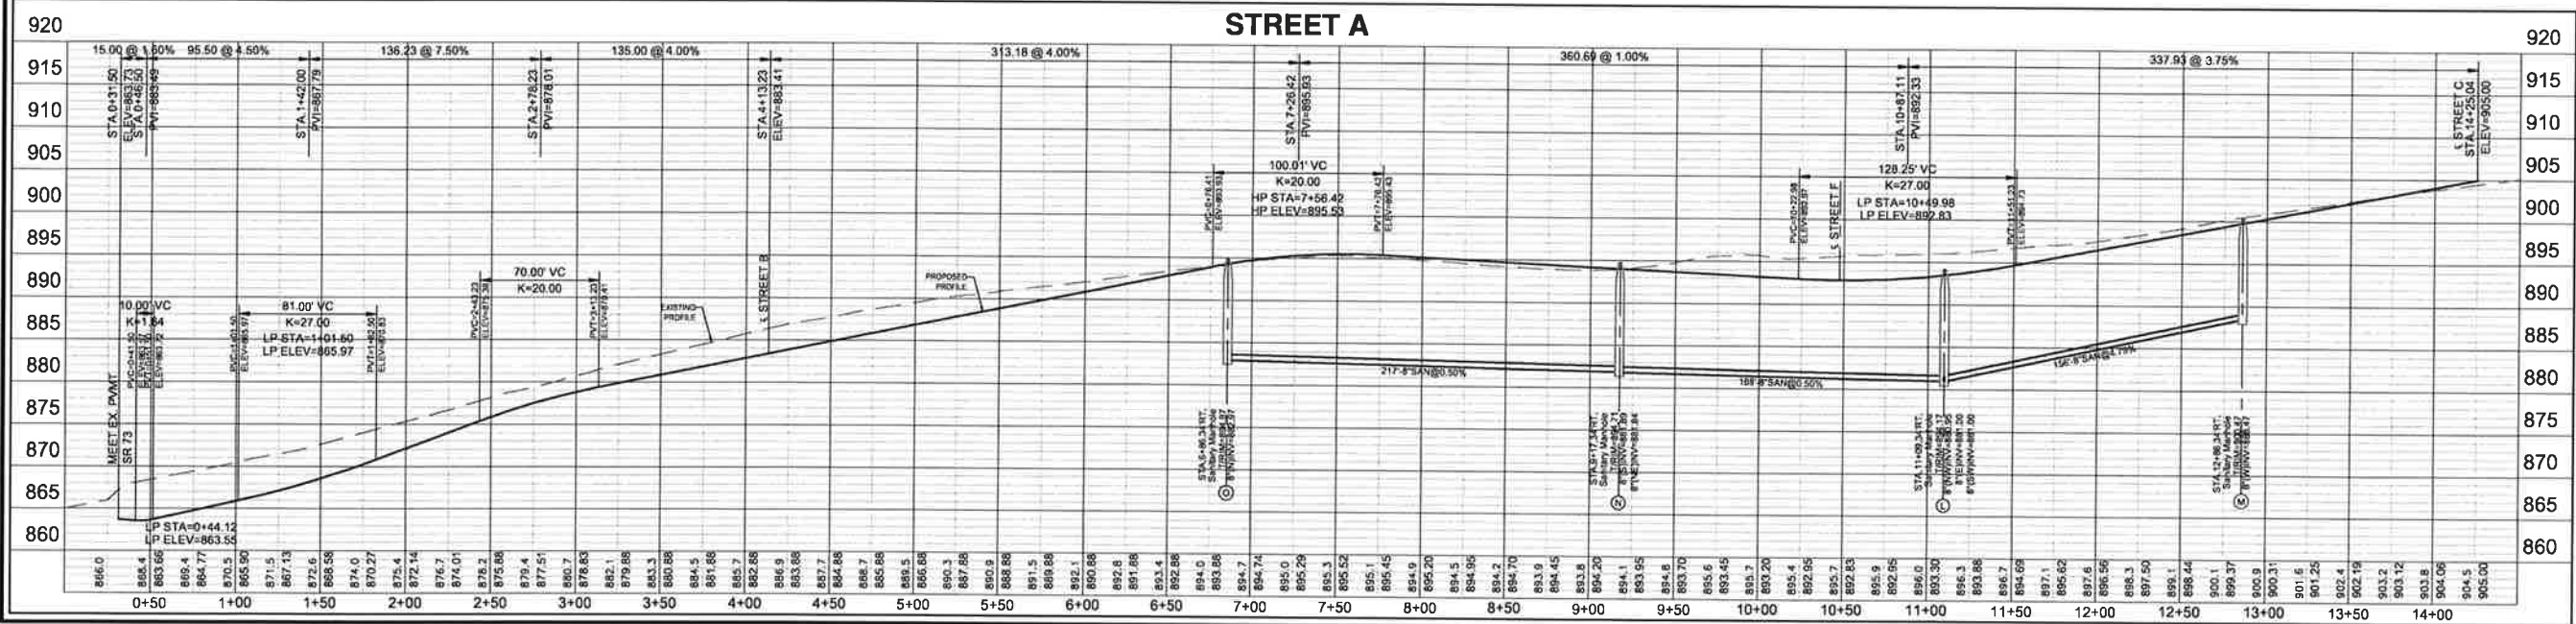



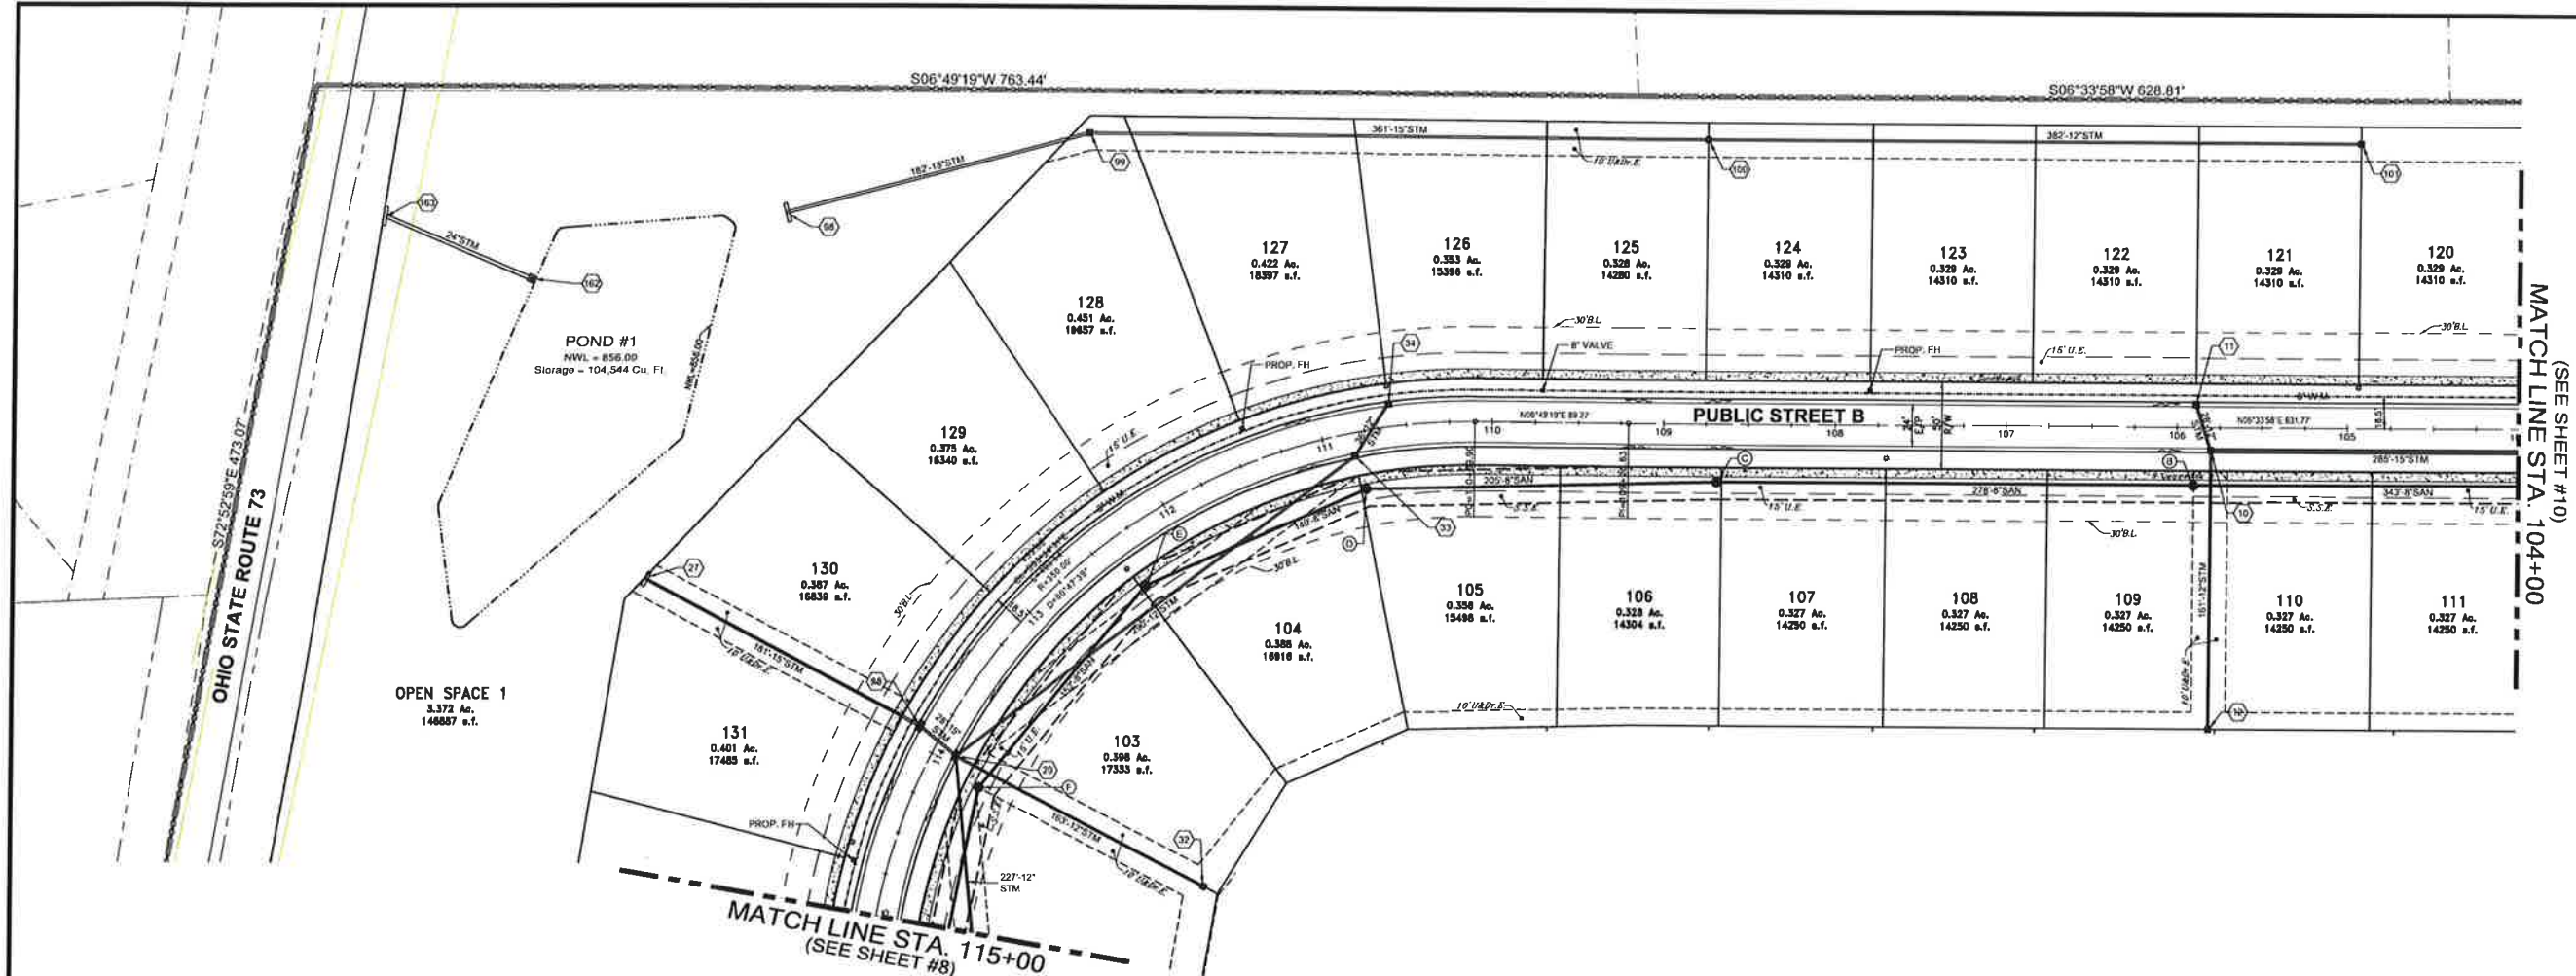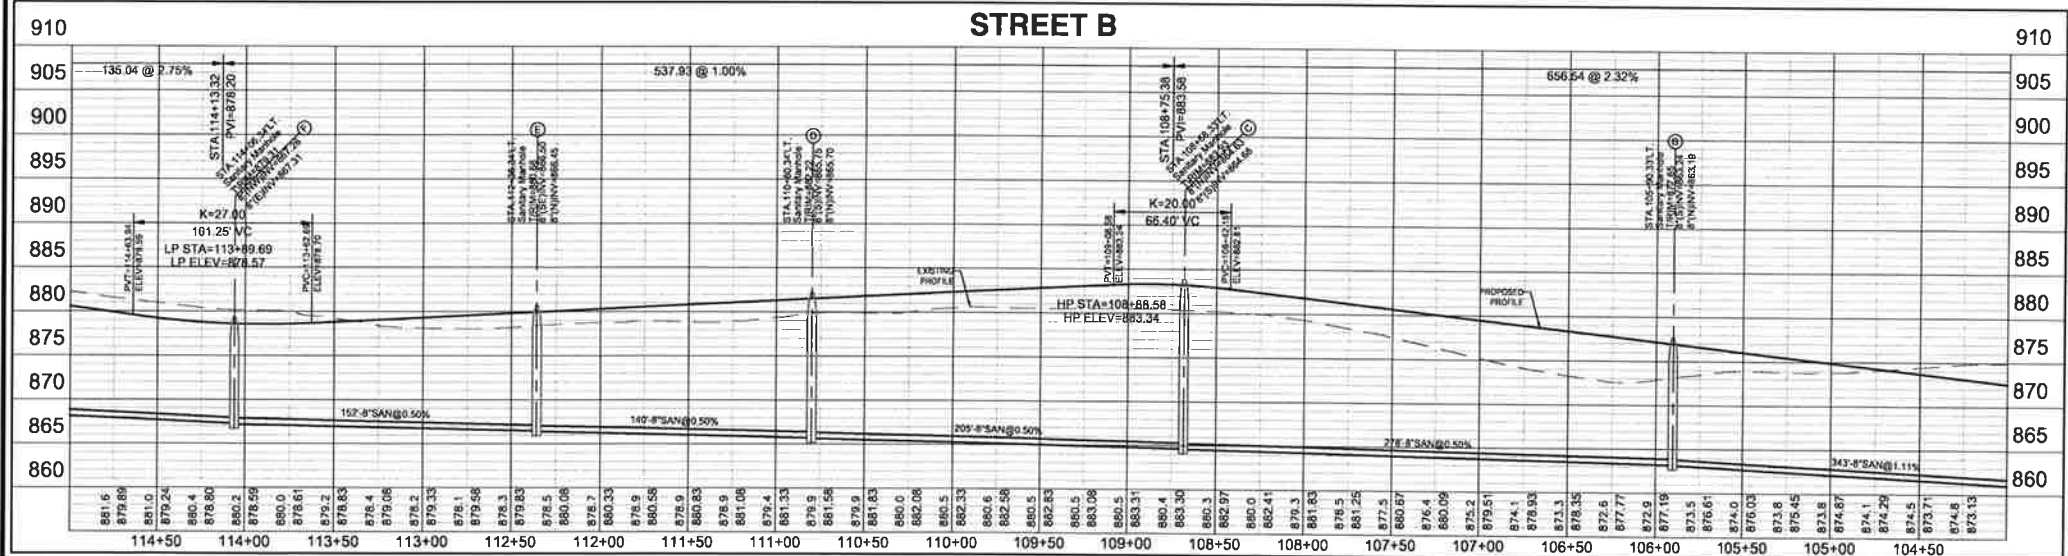

**CLEARCREEK HEIGHTS**  
1176 OHIO STATE ROUTE 73  
SECTION 7, TOWNSHIP 2, RANGE 5 8TH  
CLEARCREEK TOWNSHIP  
& CITY OF SPRINGBORO  
WARREN COUNTY, OHIO


**bayer becker**  
www.bayerbecker.com  
1800 Tyersville Road, Suite A  
Mason, OH 45040 - 513.336.6600

Drawing: 24-0348 DD  
Drawn by: EDO  
Checked by: JAB  
Issue Date: 08-14-25

9/24



**PRELIMINARY**

**Received**  
08/06/2025  
CLEARCREEK TOWNSHIP  
ZONING DEPT.

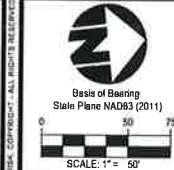


THIS DOCUMENT AND ALL RELATED DETAILS, DRAWINGS, SPECIFICATIONS, AND ELECTRONIC MEDIA PREPARED BY BAYER BECKER ARE THE PROPERTY OF BAYER BECKER AND ARE NOT TO BE REPRODUCED OR TRANSMITTED IN ANY FORM OR BY ANY MEANS, ELECTRONIC OR MECHANICAL, INCLUDING PHOTOCOPYING, RECORDING, OR BY ANY INFORMATION STORAGE AND RETRIEVAL SYSTEM, WITHOUT THE WRITTEN PERMISSION OF BAYER BECKER. ANY VIOLATION OF THIS NOTICE SHALL BE SUBJECT TO LEGAL ACTION.



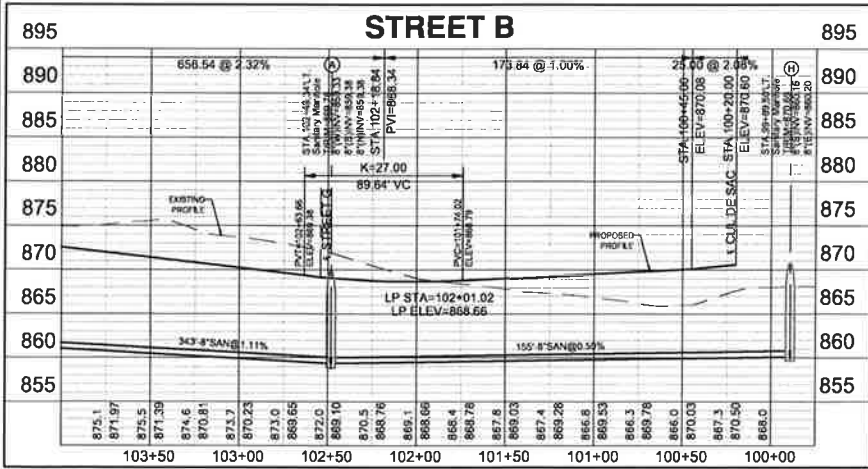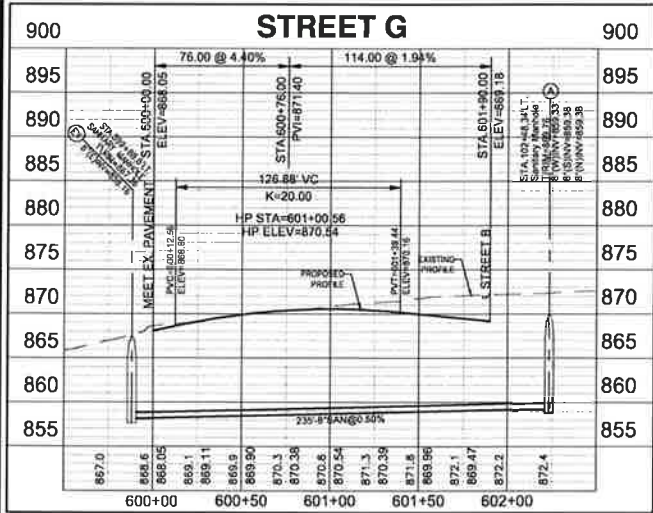

(SEE SHEET #9)  
MATCH LINE STA. 104+00

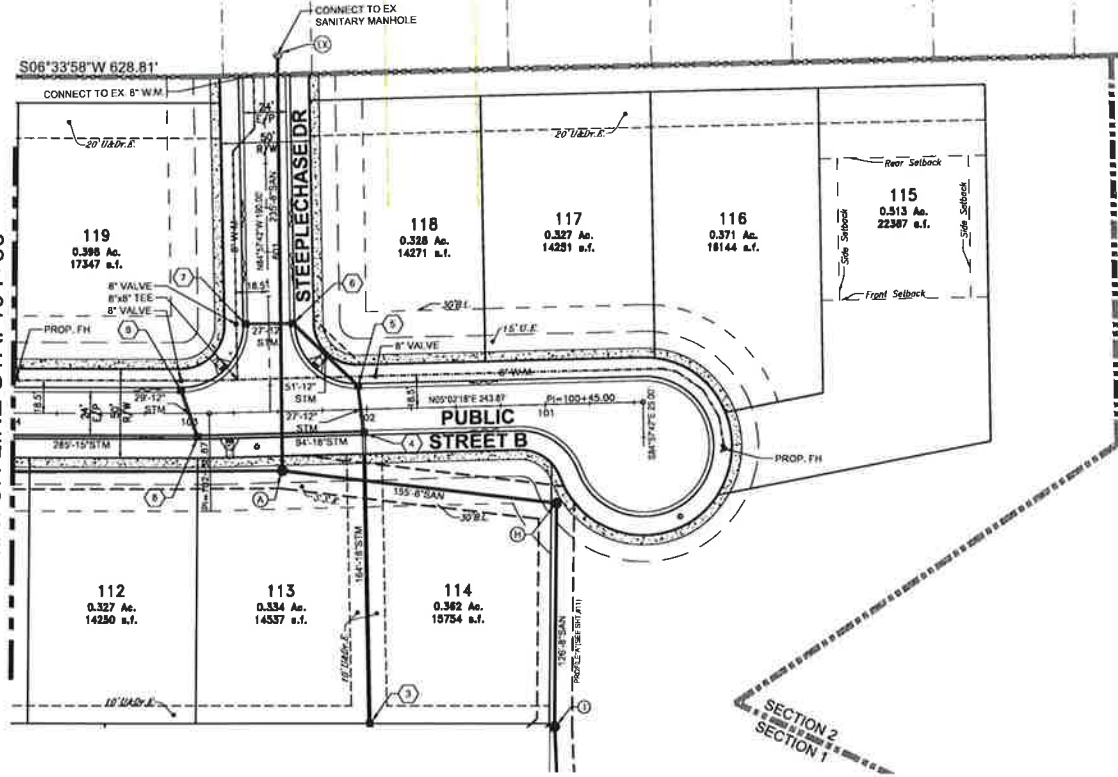

S05°02'18"W 1177.38'

N82°14'35"W 1608.86'

**CLEARCREEK HEIGHTS**  
1176 OHIO STATE ROUTE 73  
SECTION 7, TOWNSHIP 2, RANGE 5 BTM  
CLEARCREEK TOWNSHIP  
& CITY OF SPRINGBORO  
WARREN COUNTY, OHIO

**bayer becker**  
www.bayerbecker.com  
6800 Tylersville Road, Suite A  
Mason, OH 45040 - 513.336.6600


Drawing: 24-0348 DD  
Drawn by: EDO  
Checked By: JAB  
Issue Date: 08-14-25

Sheet:  
**10/24**

**PRELIMINARY**





Date: 10-02-25  
Dwnt: Job

**RECEIVED**  
OCT 06 2025  
CLEARCREEK TOWNSHIP  
ZONING DEPT.



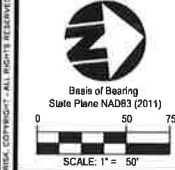


Basin of Bearing  
State Plane NAD83 (2011)  
0 50 75  
SCALE: 1" = 50'



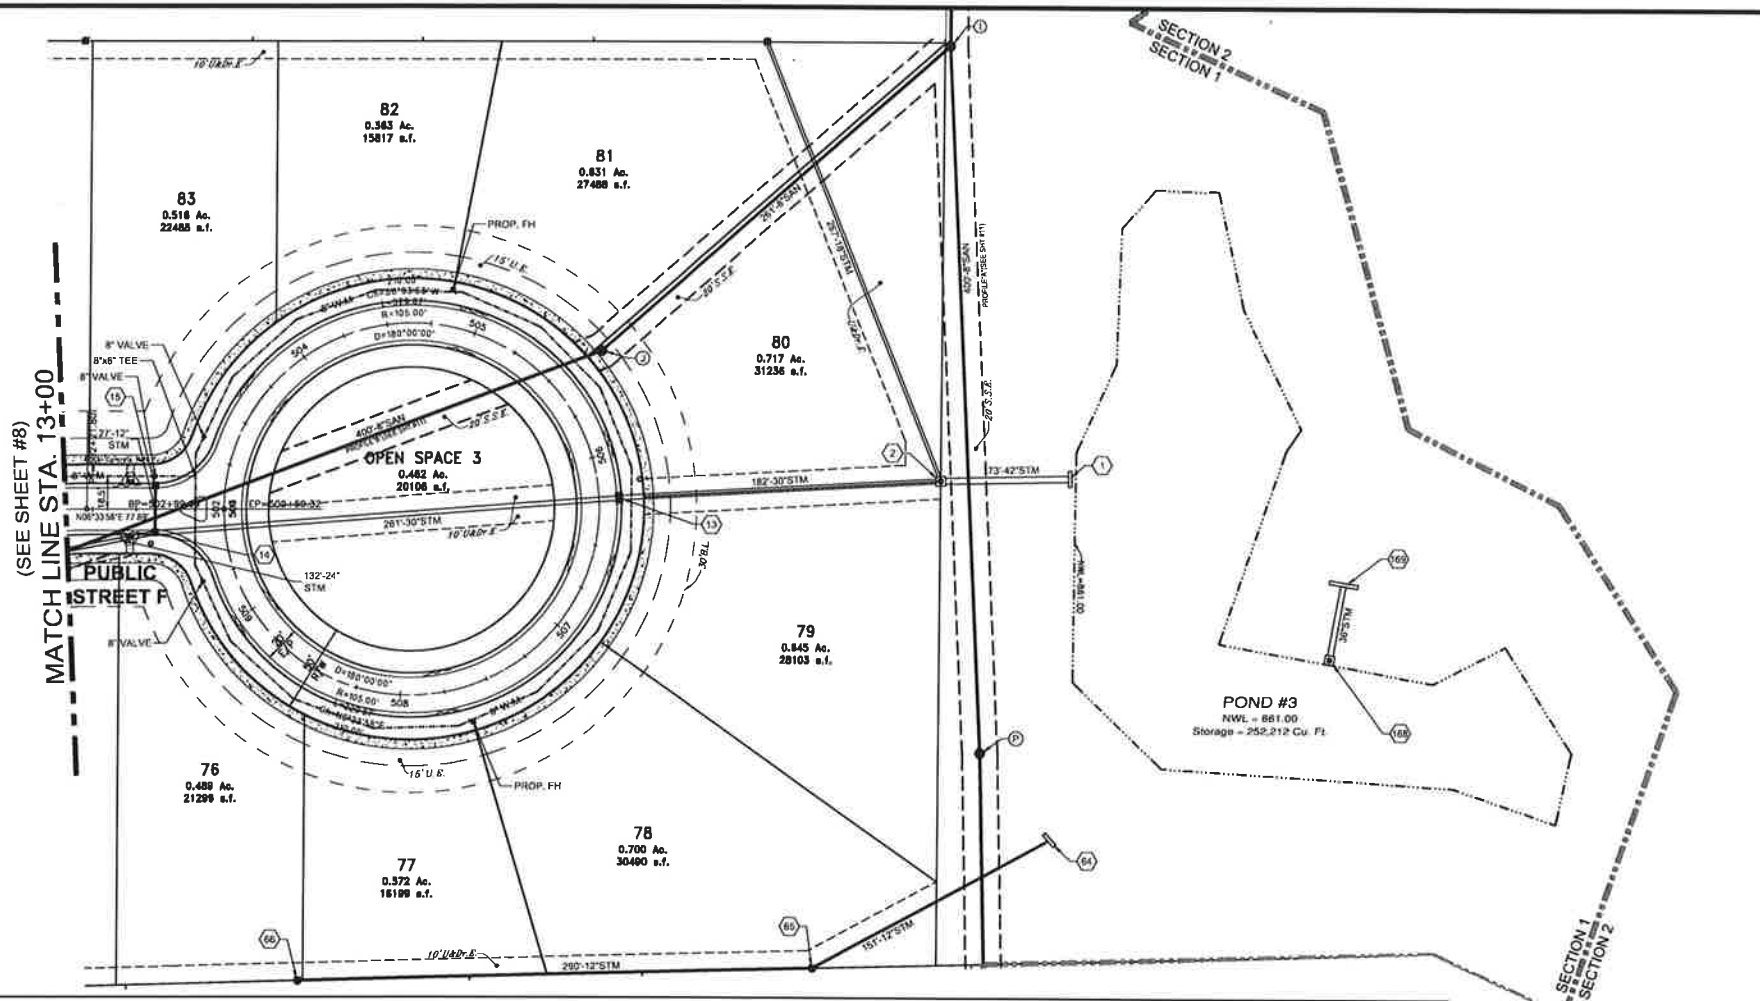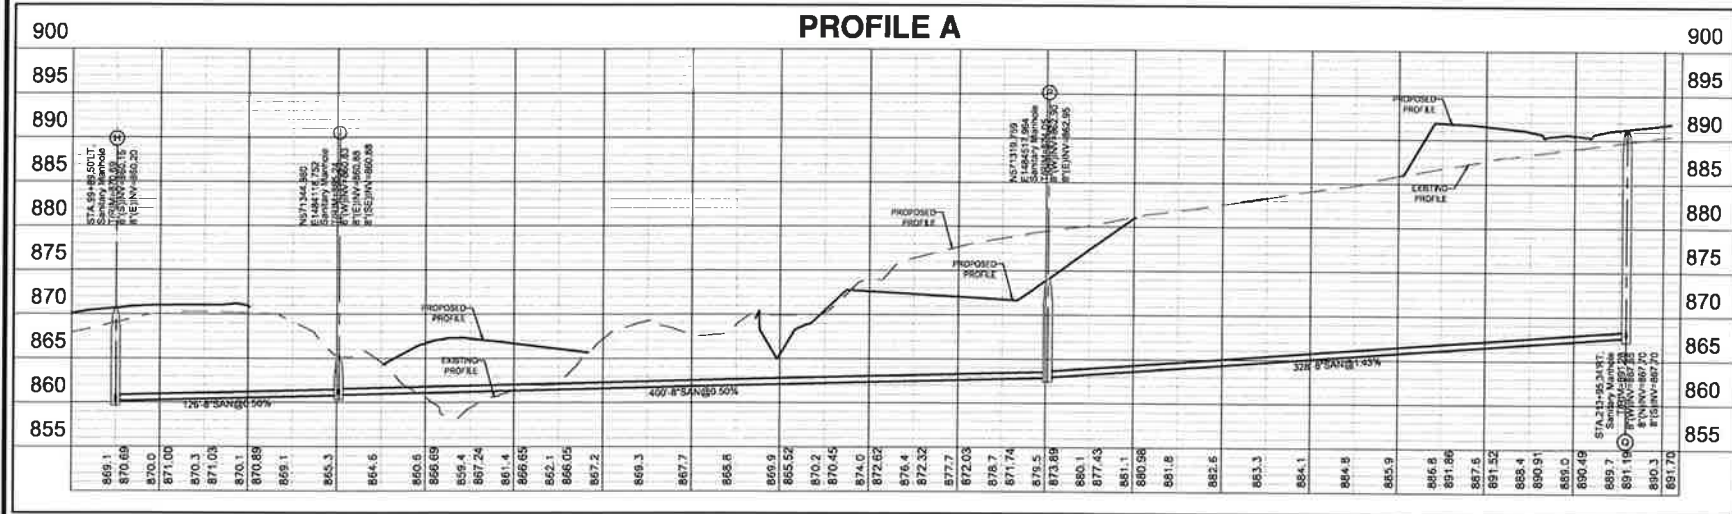
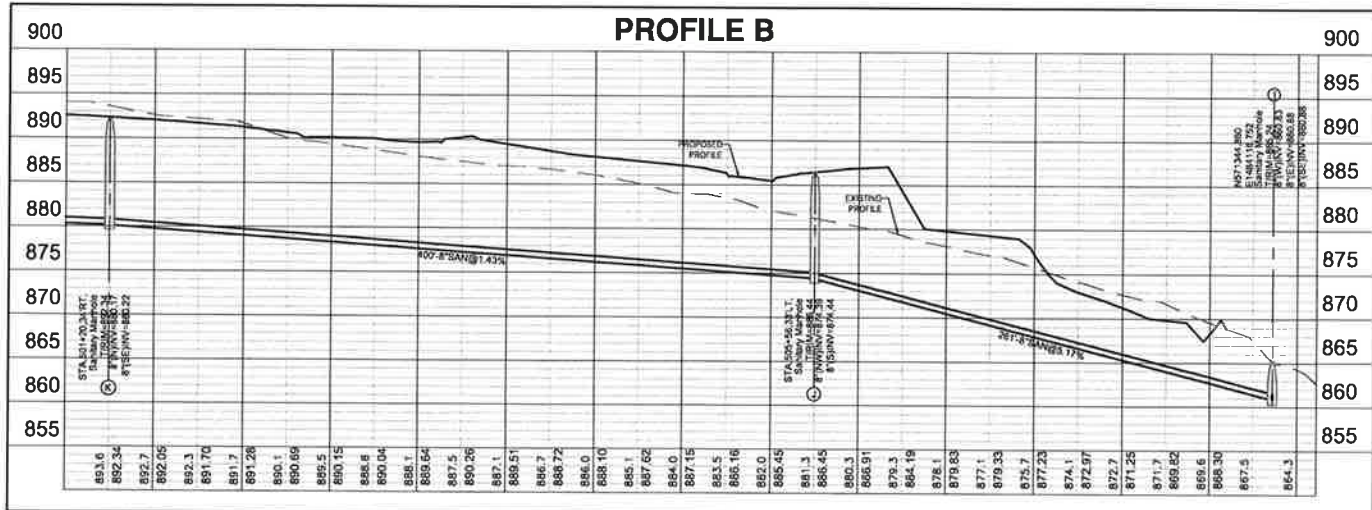
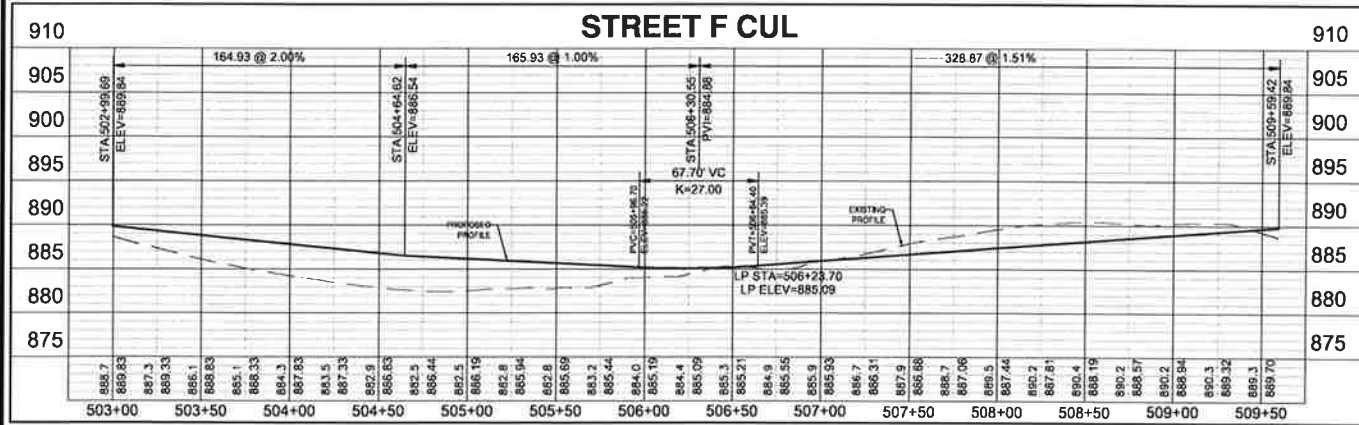




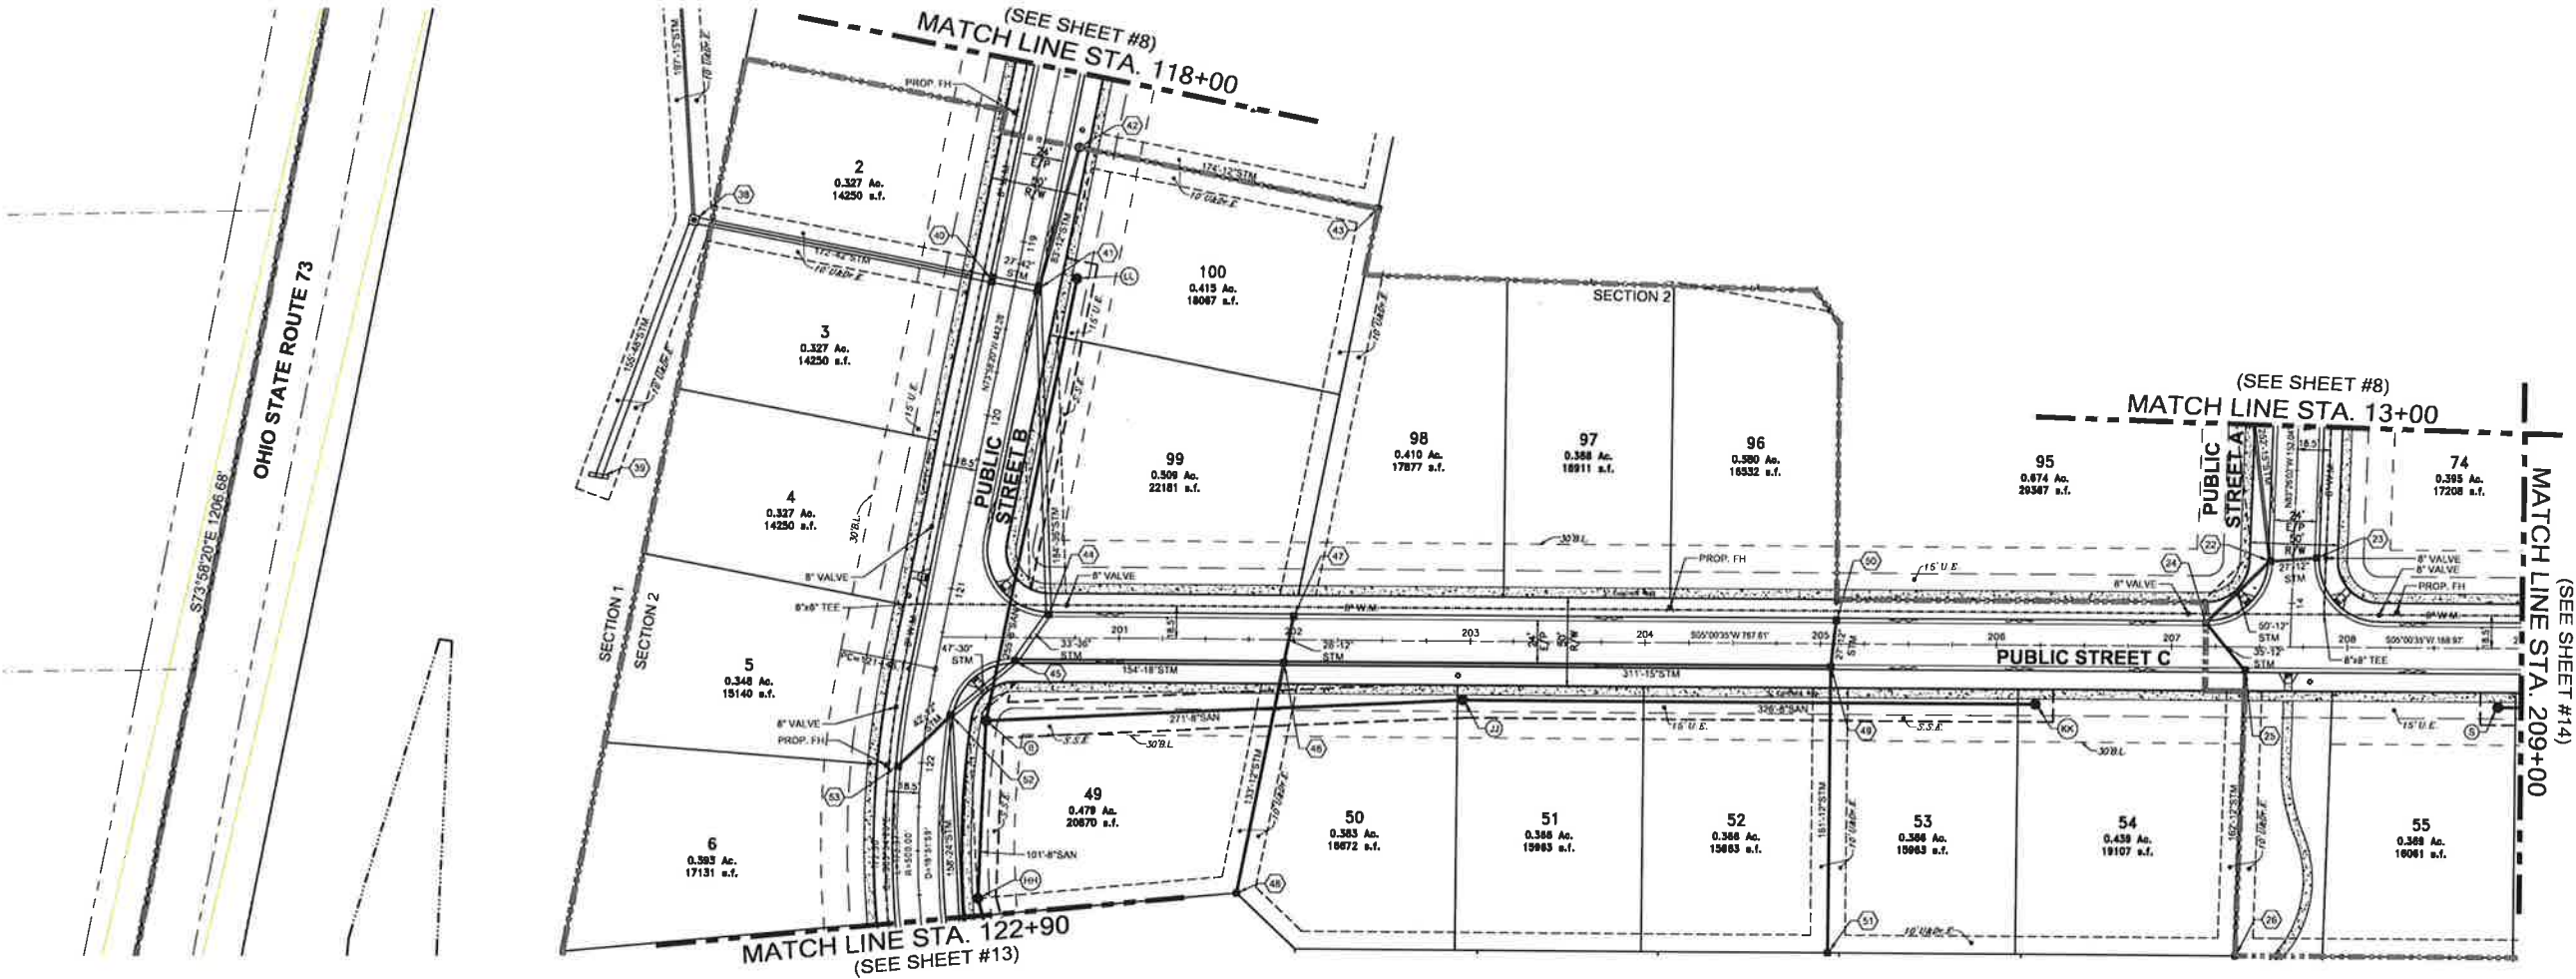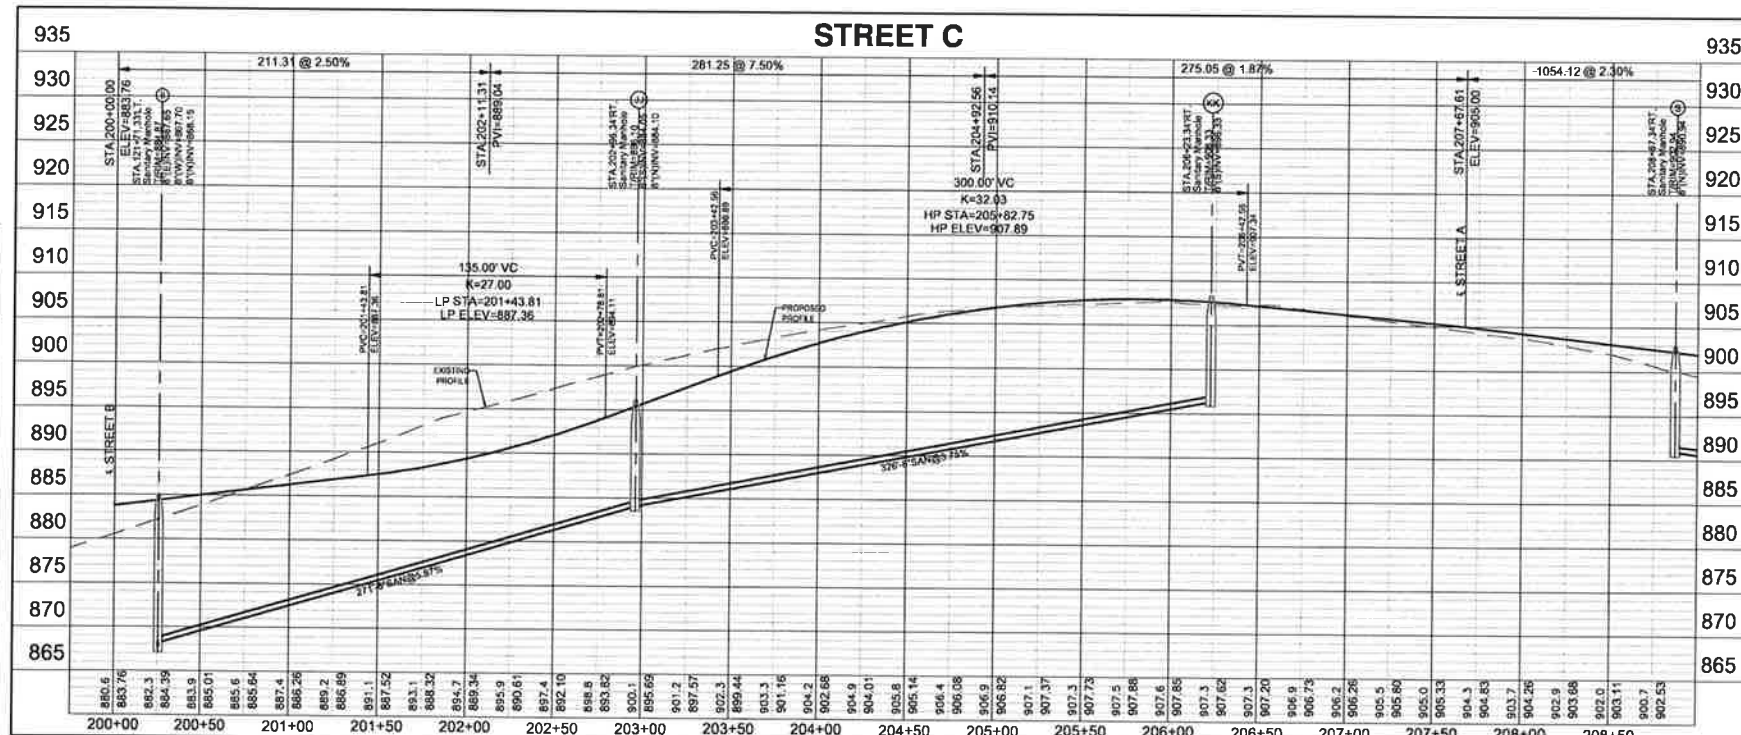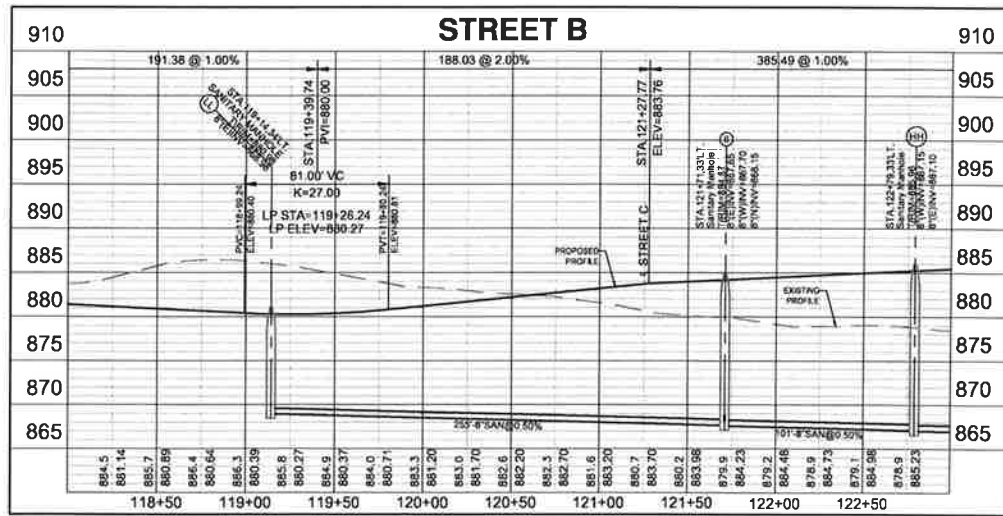



Plot time: Aug 11, 2025 - 6:00pm  
Drawing name: J:\2024\24-0348\CV\DWG\24-0348 DD.dwg - Layout Tab: 13 P & P

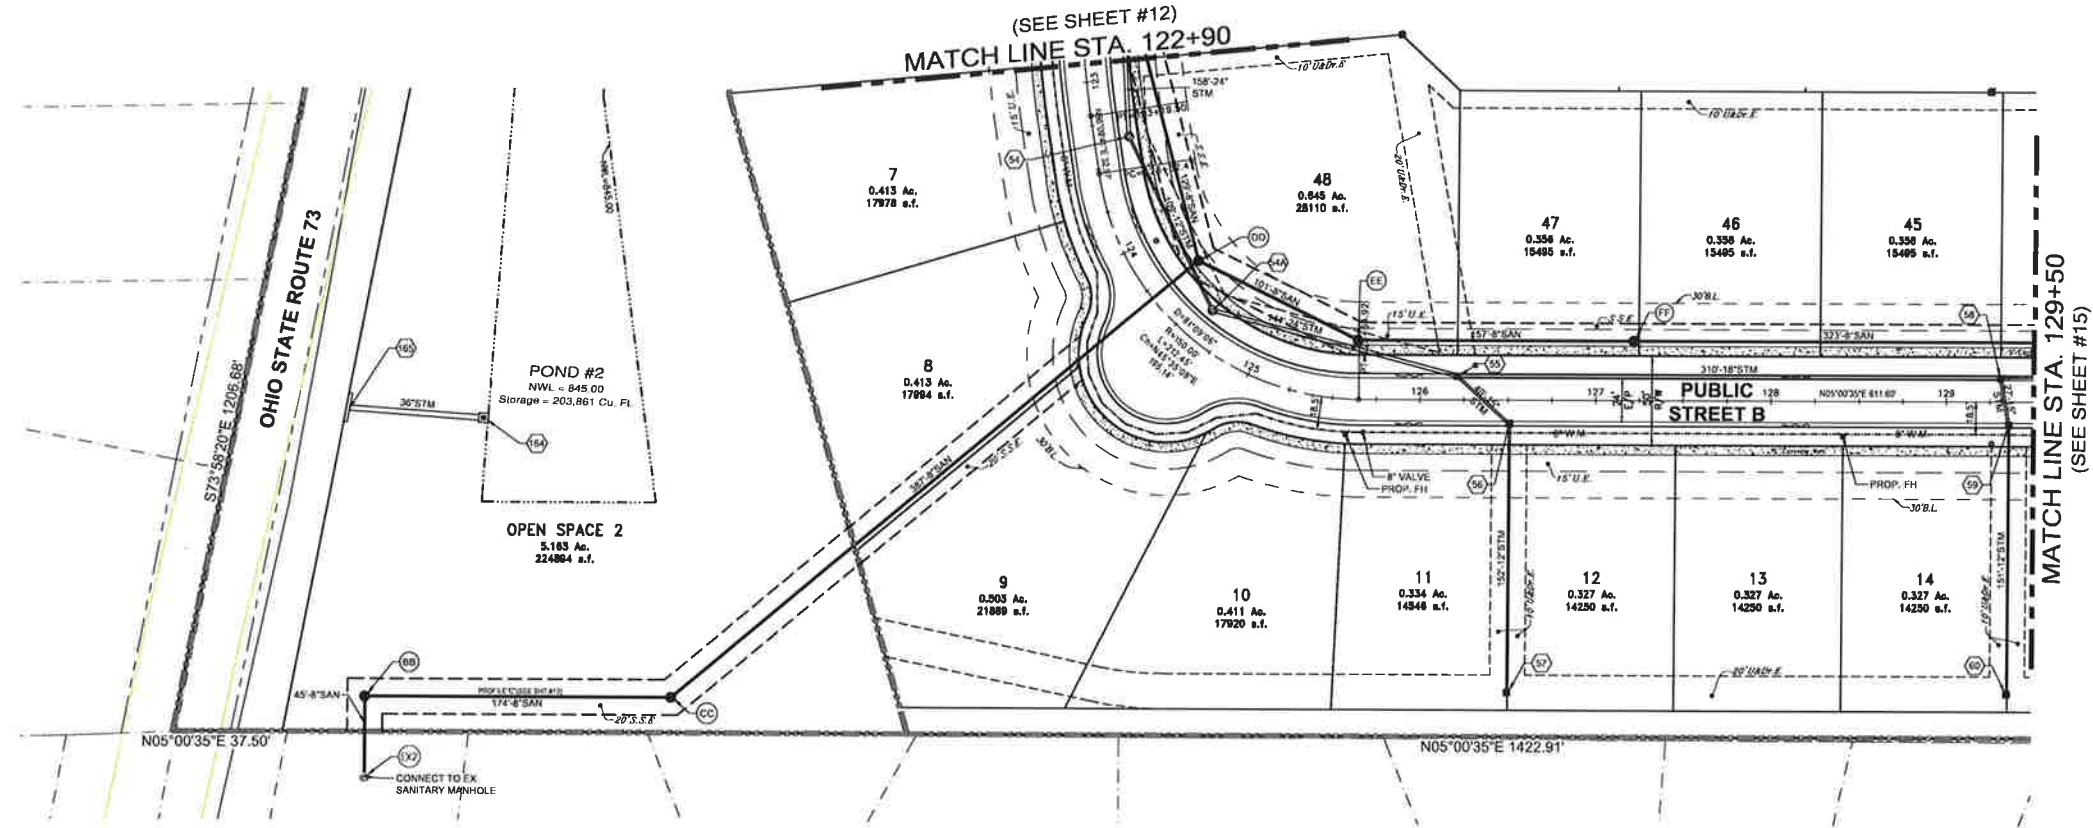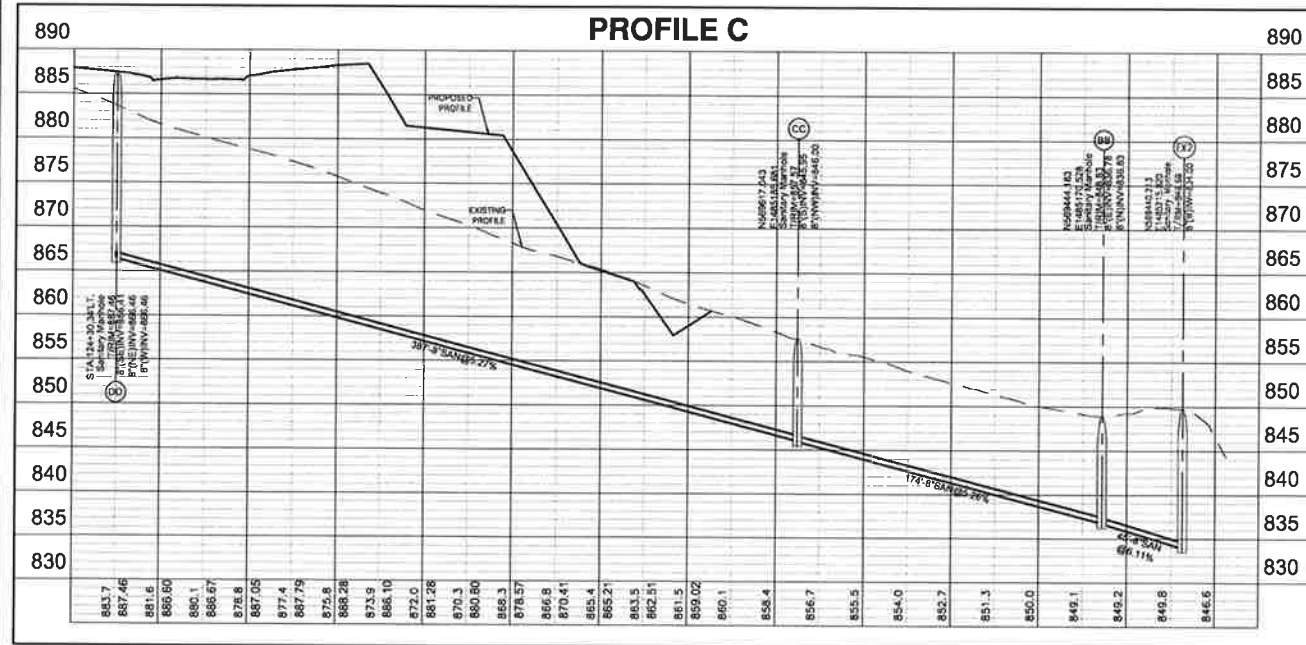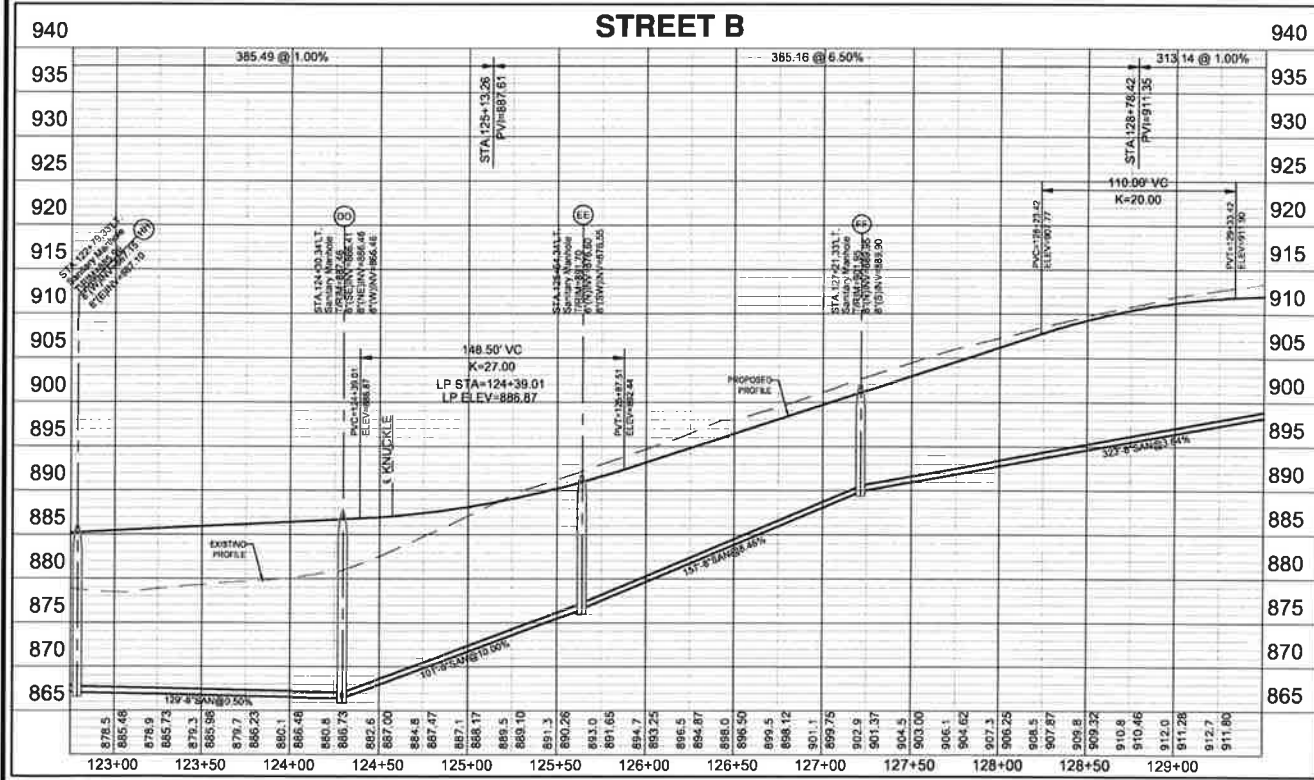

**RECEIVED**  
OCT 06 2025  
CLEARCREEK TOWNSHIP  
ZONING DEPT.

**PRELIMINARY**

**PLAN & PROFILE**

**1176 OHIO STATE ROUTE 73**  
SECTION 7, TOWNSHIP 2, RANGE 5 BTM  
CLEARCREEK TOWNSHIP  
& CITY OF SPRINGBORO  
WARREN COUNTY, OHIO



**bayer becker**  
www.bayerbecker.com  
6900 Tylersville Road, Suite A  
Mason, OH 45040 - 513.335.6600

Drawing: 24-0348 DD  
Drawn by: EDO  
Checked by: JAB  
Issue Date: 08-14-25

Sheet: **13/24**



Plot time: Aug 11, 2025 - 6:01 PM  
Drawing name: J:\2024\24-0348\24-0348-DD.dwg - Layout Tab 14 P & P

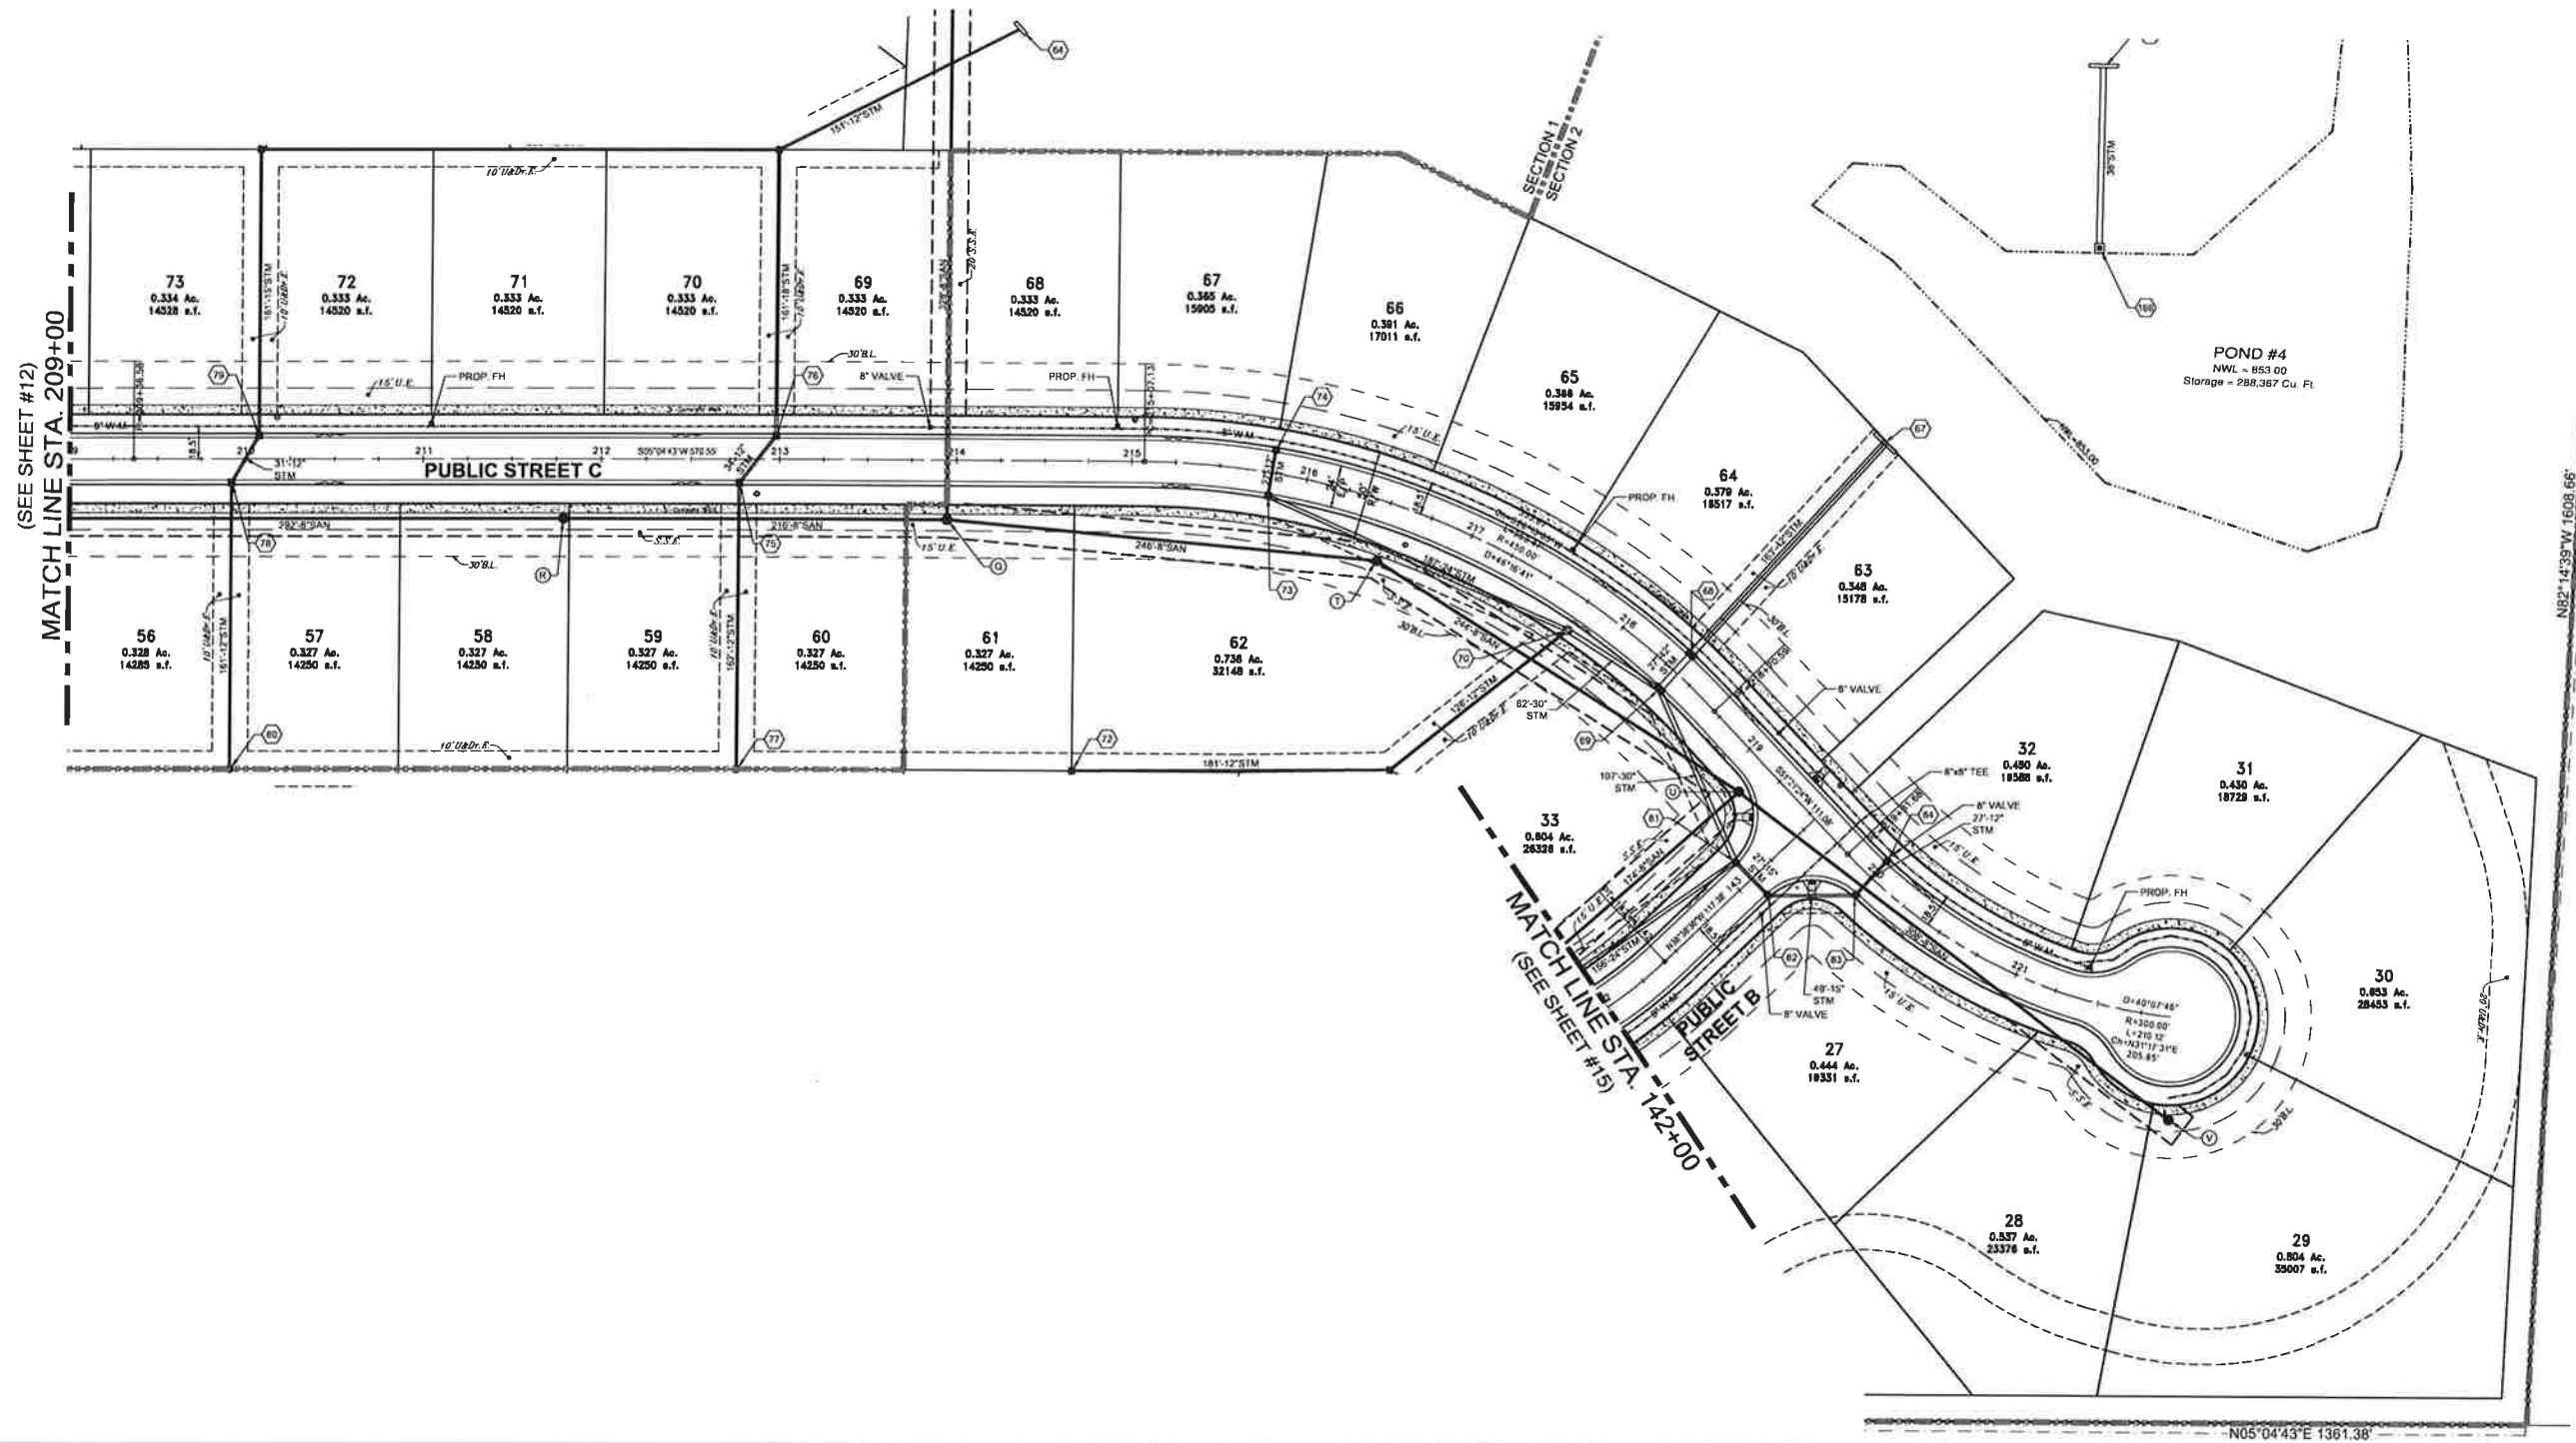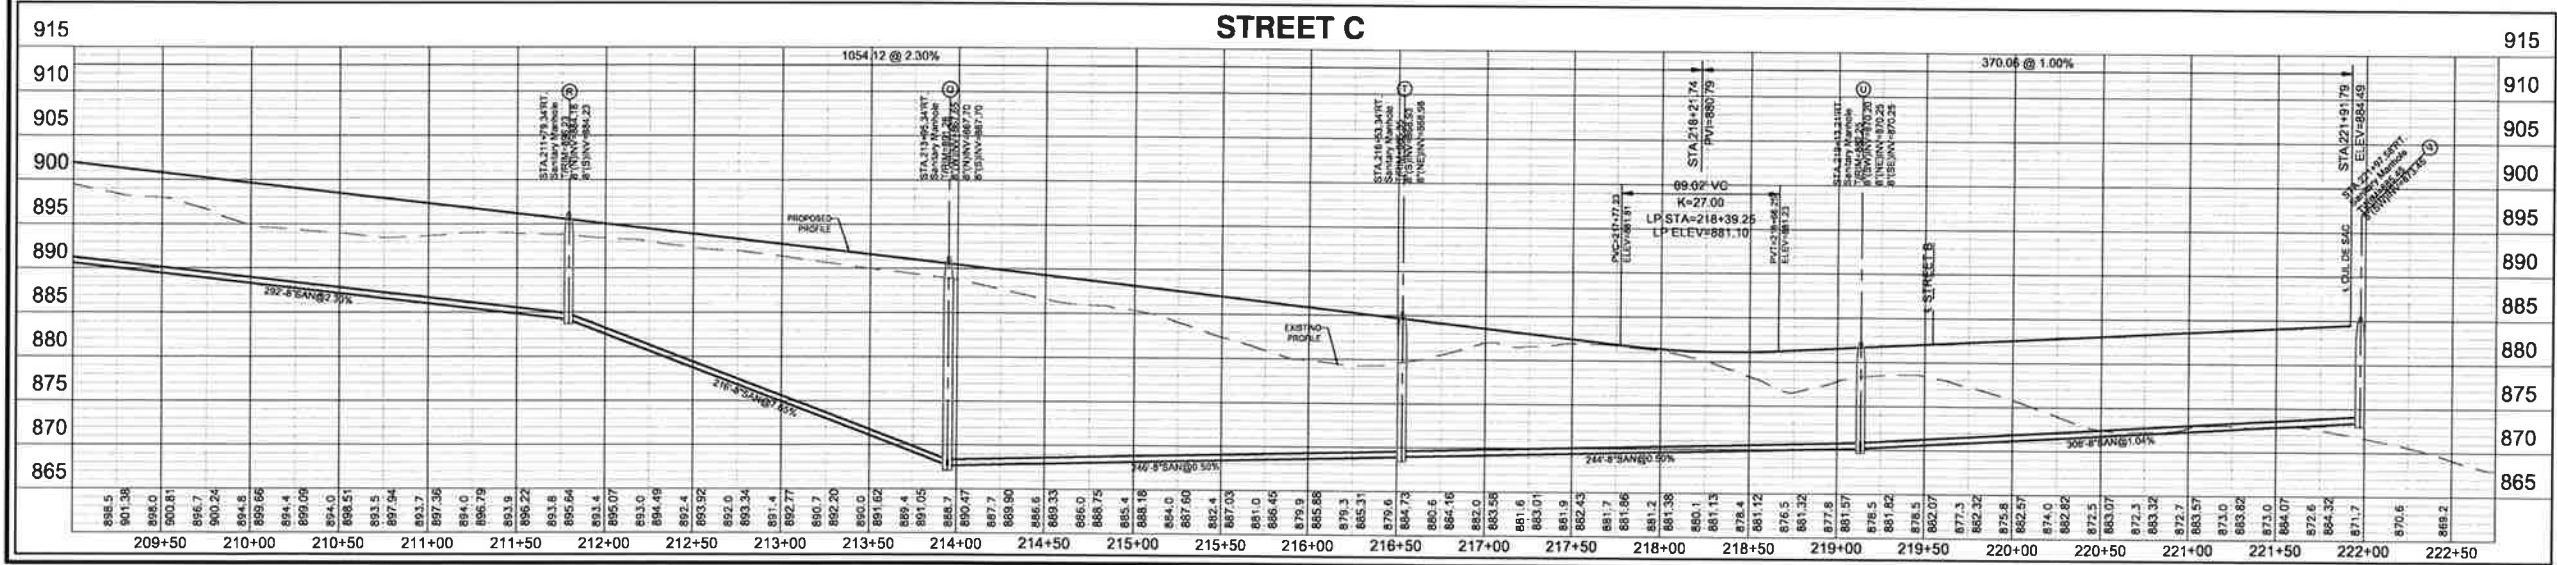

www.bayerbecker.com  
6900 Tylersville Road, Suite A  
Mason, OH 45040 - 513.335.6600


Drawing: 24-0348-DD  
Drawn by: EDO  
Checked by: JAB  
Issue Date: 08-14-25

Sheet:  
**14/24**

**CLEARCREEK HEIGHTS**  
1176 OHIO STATE ROUTE 73  
SECTION 7, TOWNSHIP 2, RANGE 5 BTM  
CLEARCREEK TOWNSHIP  
& CITY OF SPRINGBORO  
WARREN COUNTY, OHIO




PLAN & PROFILE

| RECEIVED                        |            |
|---------------------------------|------------|
| Date                            | 08/06/2025 |
| Drawn                           | EDO        |
| Checked                         | JAB        |
| Issue                           | 08-14-25   |
| Revision                        |            |
| PRELIMINARY                     |            |
| CLEARCREEK TOWNSHIP ZONING DEPT |            |

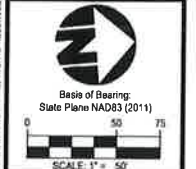


North Arrow  
Graphic Scale: 1" = 50'



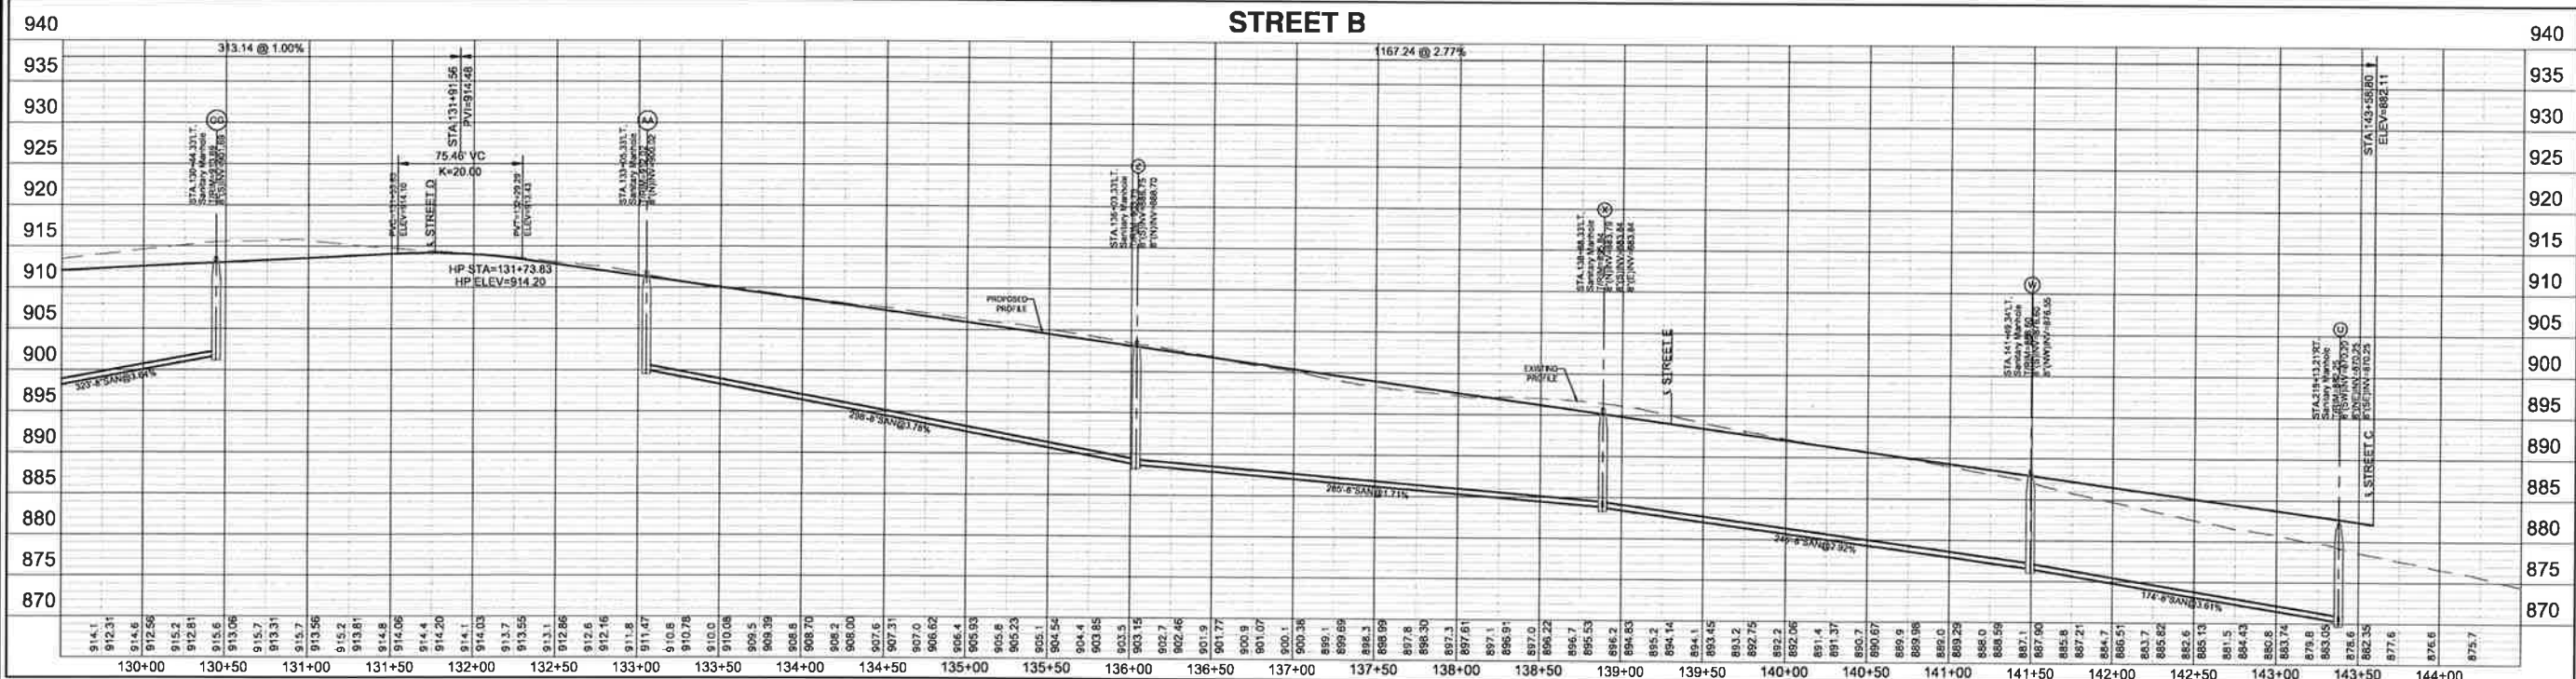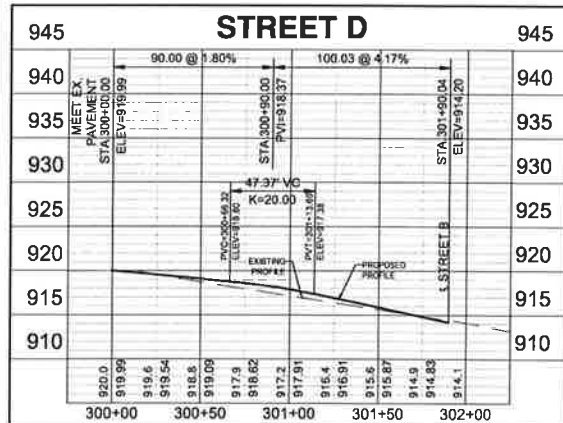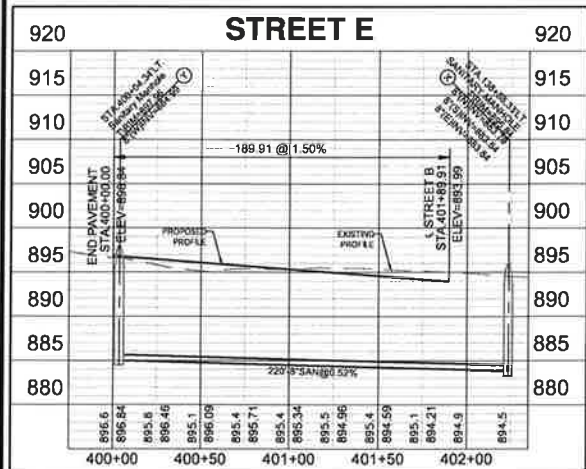

MATCH LINE STA. 129+50  
(SEE SHEET #7)

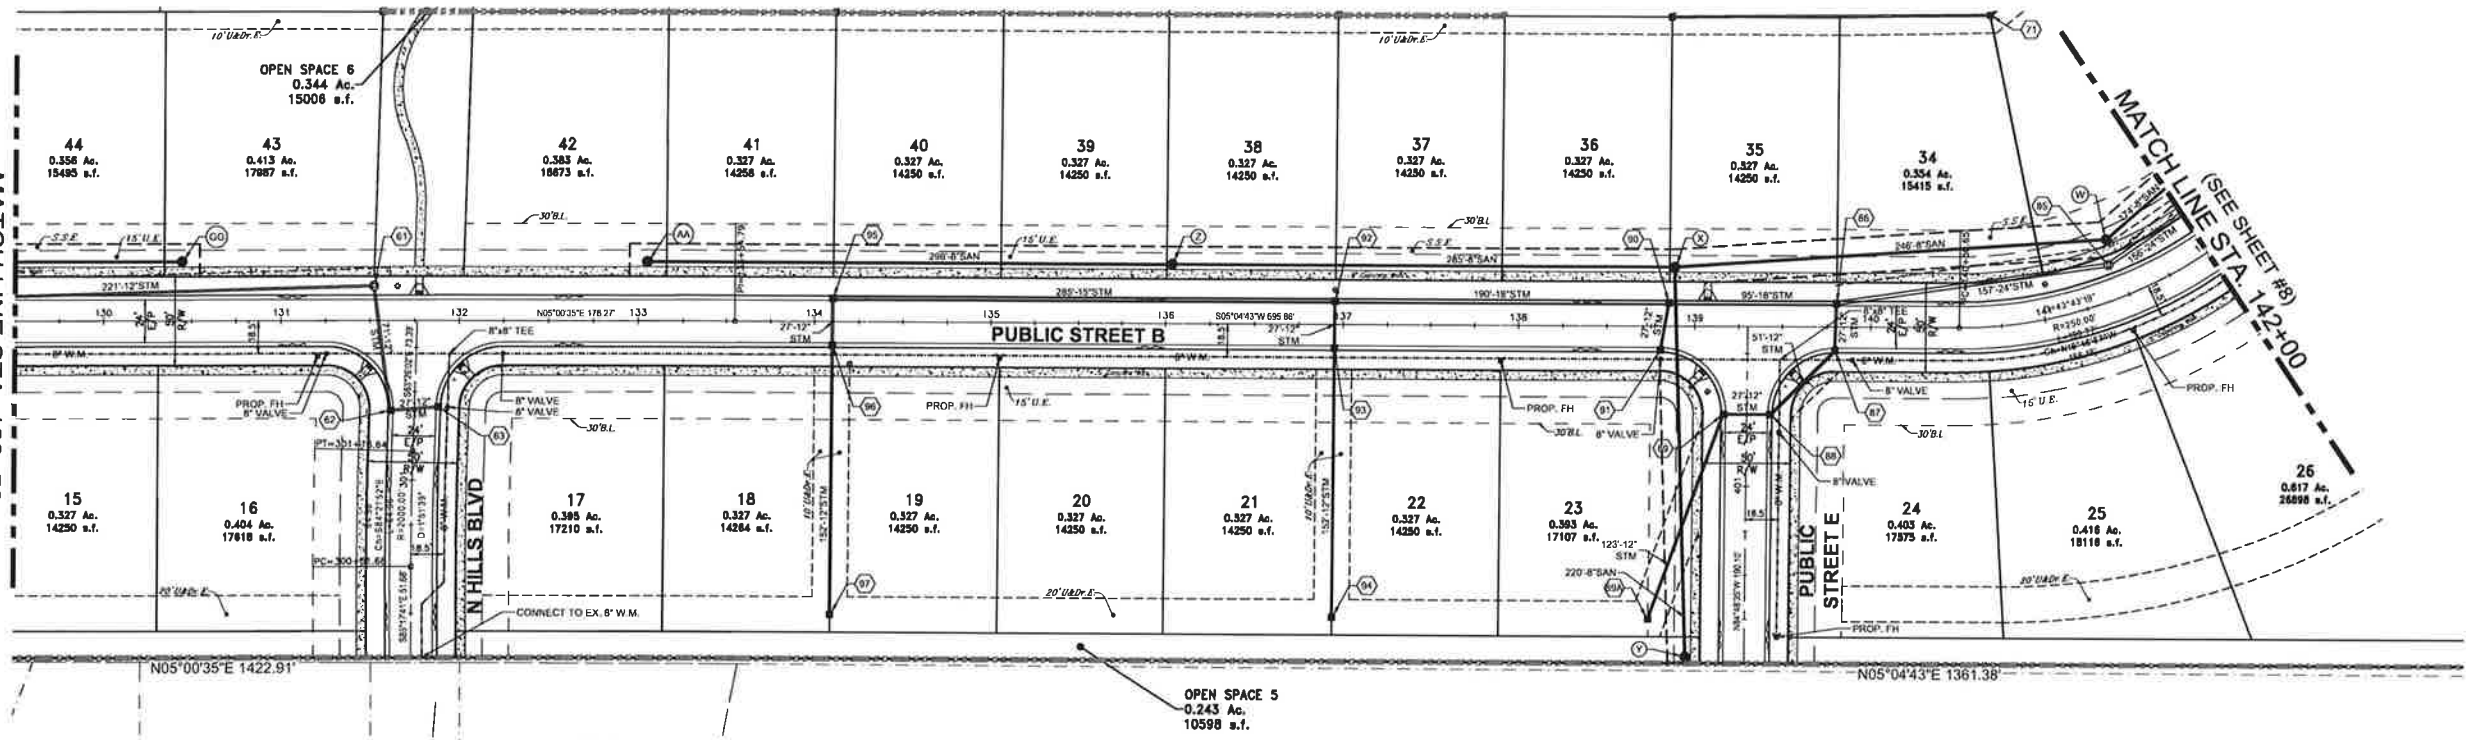

MATCH LINE STA. 142+00  
(SEE SHEET #8)

1176 OHIO STATE ROUTE 73  
SECTION 7, TOWNSHIP 2, RANGE 5 BTM  
CLEARCREEK TOWNSHIP  
& CITY OF SPRINGBORO  
WARREN COUNTY, OHIO

PLAN & PROFILE

15/24

24-0348 DD  
EDO  
JAB  
08-14-25

DATE: 08-24-25  
DRAWN: JAB  
CHECKED: JAB  
ISSUED PER TOWNSHIP REVIEW


PRELIMINARY

06 06 2025  
CLEARCREEK TOWNSHIP  
ZONING DEPT.







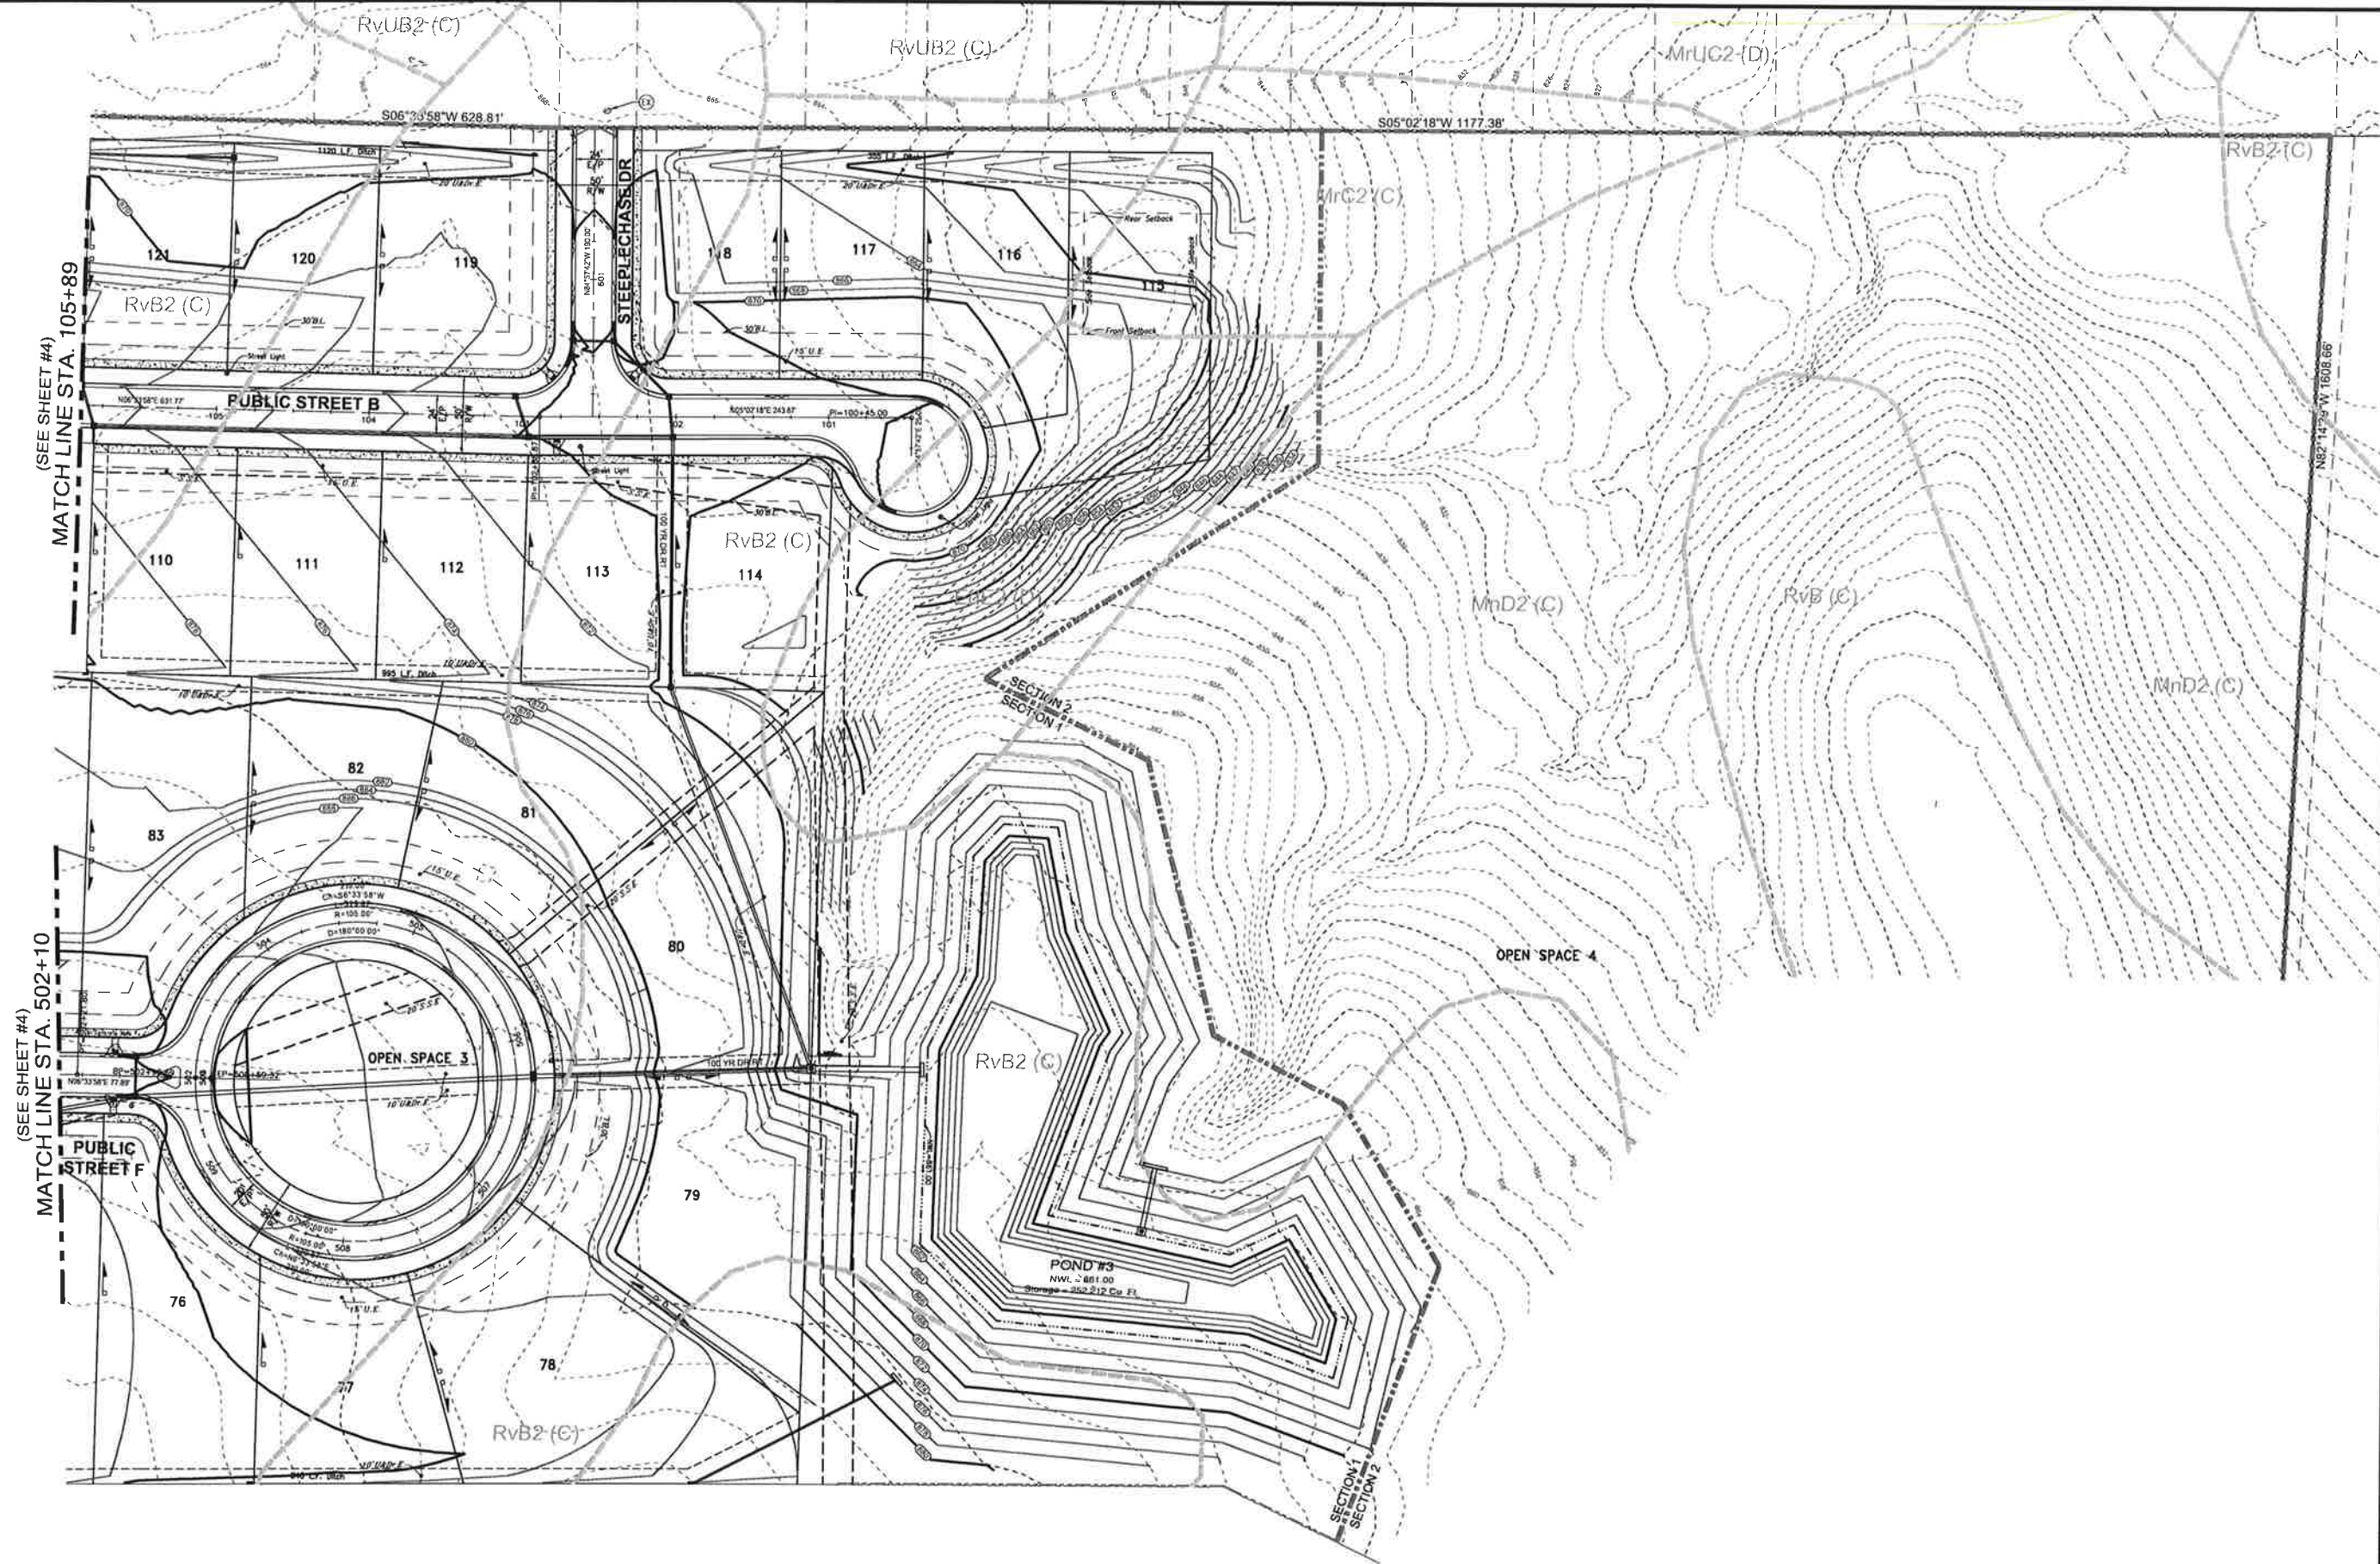

| Item | Revision Description        | Date     | Drawn: | Ckcd: |
|------|-----------------------------|----------|--------|-------|
| 1    | REVISED PER TOWNSHIP REVIEW | 09-24-05 | JAB    |       |
| 2    | REVISED PER TOWNSHIP REVIEW | 10-06-09 | JAB    |       |

PRELIMINARY

CLEAR

**CLEARCREEK HEIGHTS**  
**1176 OHIO STATE ROUTE 73**  
SECTION 7, TOWNSHIP 2, RANGE 5 8TH  
CLEARCREEK TOWNSHIP  
& CITY OF SPRINGBORO  
WARREN COUNTY, OHIO

**GRADING & EROSION CONTROL PLAN**

**bayer**  
**becker**

[www.bayerbecker.com](http://www.bayerbecker.com)  
6900 Tylersville Road, Suite A  
Mason, OH 45040 • 513.336.6600

|             |            |
|-------------|------------|
| Drawing     | 24-0348 DD |
| Drawn by:   | EDO        |
| Checked By: | JAB        |
| Issue Date: | 08-14-25   |

Sheet  
**17/24**









(SEE SHEET #6)  
MATCH LINE STA. 133+15

RvB (C)

RvB2 (C)

FhA (D)

 $R \vee B(C)$  $\text{MnD}_2$  (Q)

MrC2 (C)



OCT 06 2025

CLARICREEK TOWNSHIP  
ZONING DEPT.

PRELIMINARY

**CLEARCREEK HEIGHTS**  
**11176 OHIO STATE ROUTE 73**  
SECTION 7, TOWNSHIP 2, RANGE 5 BTM  
CLEARCREEK TOWNSHIP  
& CITY OF SPRINGBORO  
WARREN COUNTY, OHIO

## GRADING & EROSION CONTROL PLAN




Mason, OH 45040 - 513.336.6600


|             |            |
|-------------|------------|
| Drawing:    | 24-0348 DD |
| Drawn by:   | EDO        |
| Checked By: | JAB        |
| Issue Date: | 08-14-25   |

Sheet: **19/24**



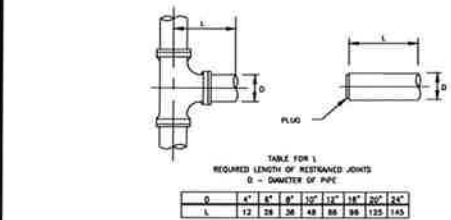


REQUIRED RESTRAINED JOINTS FOR  
DEAD END VALVES, PLUGS, CAPS & TEES  
NOT TO SCALE

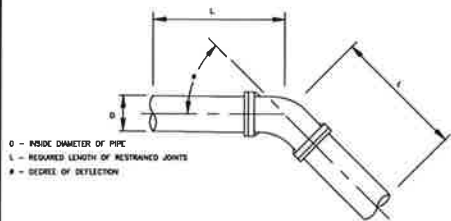


| TABLE FOR L |  | REQUIRED LENGTH OF RESTRAINED JOINTS |    |    |     |     |     |     |     |     |     |
|-------------|--|--------------------------------------|----|----|-----|-----|-----|-----|-----|-----|-----|
|             |  | D - DIAMETER OF PIPE                 |    |    |     |     |     |     |     |     |     |
|             |  | 4"                                   | 6" | 8" | 10" | 12" | 14" | 16" | 18" | 20" | 24" |
| L           |  | 12                                   | 24 | 36 | 48  | 60  | 72  | 84  | 96  | 108 | 144 |

\* REQUIRED RESTRAINED JOINT AT FITTING ONLY


REQUIRED RESTRAINED JOINTS FOR BENDS  
NOT TO SCALE

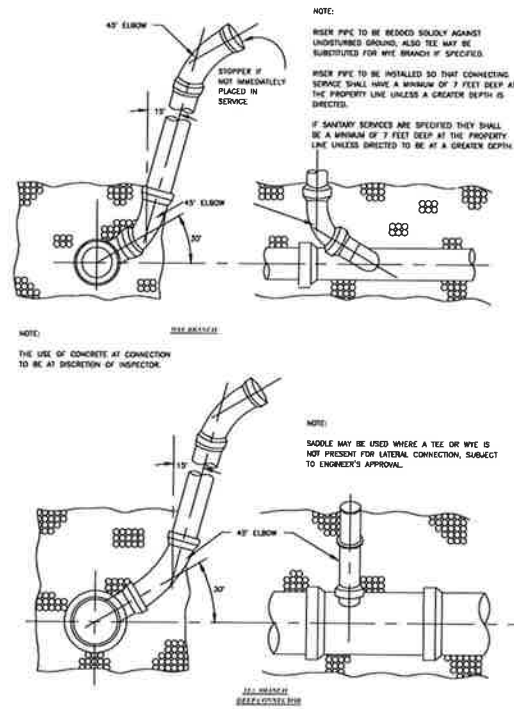


DEEP CONNECTOR AND HOUSE CONNECTION  
NOT TO SCALE

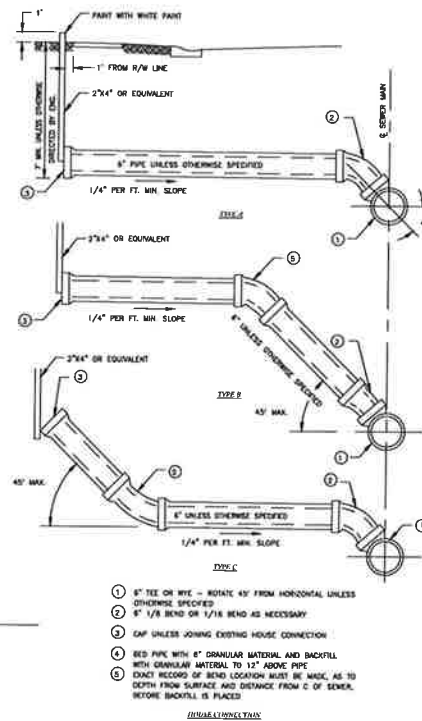

FIRE HYDRANT AND WATER TRENCH EXCAVATION  
NOT TO SCALE

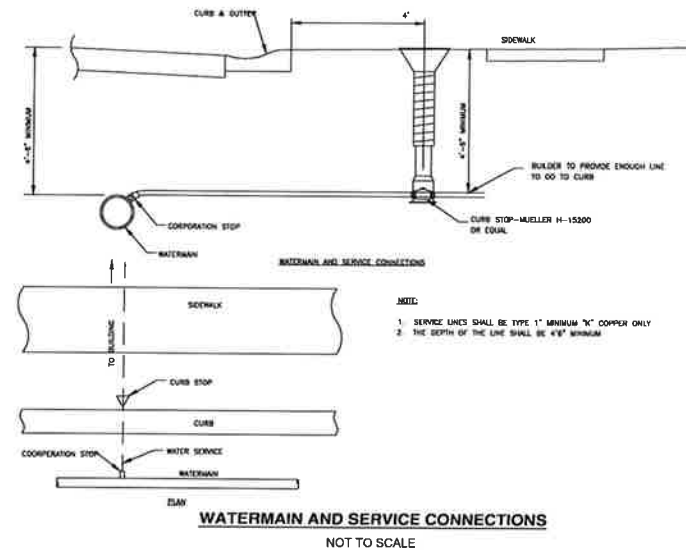

WATERMAIN AND SERVICE CONNECTIONS  
NOT TO SCALE

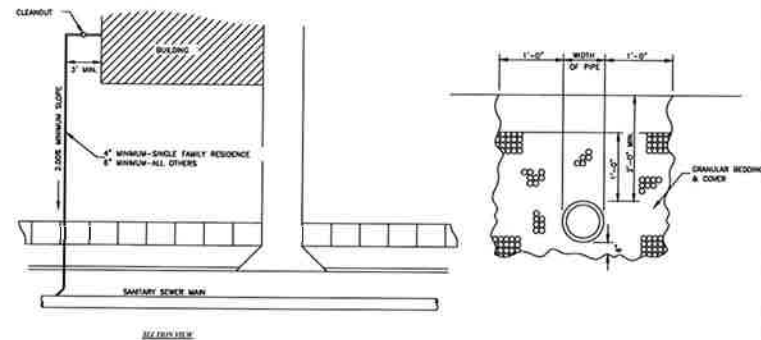

1. BUILDING SEWERS SHALL NOT BE CONSTRUCTED CLOSER THAN 3 FEET TO ANY EXTERIOR WALL, CELLAR, BASEMENT, OR CISTERN, NOR SHALL THERE BE LESS THAN 2 FEET OF COVER.
2. ALL EXCAVATIONS SHALL BE BY OPEN CUT, WITH THE TRENCH CUT TWO FEET BELOW GRADE AND BACKFILLED WITH PEA GRAVEL, PIPE FILL, OR TRENCH FILL TO THE PROPER GRADE.
3. THE WIDTH OF THE TRENCH AT THE TOP OF THE PIPE SHALL NOT EXCEED TWO FEET PLUS THE OUTSIDE DIAMETER OF THE PIPE.
4. THE MINIMUM SEWER SLOPE SHALL BE 2.00%.
5. PIPE SIZE SHALL NOT BE LESS THAN FOUR INCHES FOR ALL OTHER BUILDINGS.
6. THE FOLLOWING IS A LIST OF APPROVED PIPES:
  - VITRIFIED CLAY PIPE - WITH "O" RING GASKET
  - P.V.C. PIPE - WITH RUBBER GASKET
  - A.B.S. PIPE - WITH CHROMAL WELD
  - A.B.S. PIPE - SCHEDULE 40 - WITH CHROMAL WELD
7. ALL PIPING, FLEXIBLE COUPLERS, DONUTS, ETC., ARE SUBJECT TO THE APPROVAL OF THE INSPECTOR.
8. ALL CHANGES IN ALIGNMENT OR GRADE ARE TO BE MADE USING THE PROPER BENDS OR CURVES.
9. ALL SEWERS EXCEEDING 100 FEET IN LENGTH MUST HAVE A CLEAN-OUT EVERY 100 FEET.
10. ANY VARIATION FROM THIS STANDARD MUST HAVE PRIOR APPROVAL OF THE CITY ENGINEER.

BUILDING SEWERS  
NOT TO SCALE

OCT 06 2025  
CLEARCREEK TOWNSHIP  
ZONING DEPT.

PRELIMINARY

CLEARCREEK HEIGHTS  
1176 OHIO STATE ROUTE 73  
SECTION 7, TOWNSHIP 2, RANGE 5 BTM  
CLEARCREEK TOWNSHIP  
& CITY OF SPRINGBORO  
WARREN COUNTY, OHIO  
CITY OF SPRINGBORO STANDARD DETAILS

bayer  
becker  
www.bayerbecker.com  
6900 Tylersville Road, Suite A  
Mason, OH 45040 - 513.336.6600

20/24







DESIGN INTENT



BASIN FOUNTAIN

CONCEPT PLANT SCHEDULE

|                                                                                     |                 |    |
|-------------------------------------------------------------------------------------|-----------------|----|
|  | BUFFERING TREE  | 64 |
|  | SHADE TREE      | 19 |
|  | ORNAMENTAL TREE | 23 |
|  | EVERGREEN TREE  | 17 |



CONCEPT GRAPHICS SCHEDULE

|                                                                                     |                 |
|-------------------------------------------------------------------------------------|-----------------|
|  | SIGHT TRIANGLES |
| Takeoff: 7,175 sf                                                                   |                 |
|  | AMENITY AREA    |
| Details TBD                                                                         |                 |
| Takeoff: 20,106 sf                                                                  |                 |
|  | FOCAL POINT     |
| Takeoff: 1                                                                          |                 |

EXISTING BUFFER TO REMAIN  
WHERE FEASIBLE, PRESERVE TREES WITHIN THE BUFFER  
THAT ARE LARGER THAN 4" CALIPER. LESS DESIRABLE  
VEGETATION, INCLUDING INVASIVE PLANTS AND DEAD  
TREES, TO BE REMOVED.

WHERE EXISTING VEGETATION IS REMOVED BUFFER TYPE 4  
WILL BE PROVIDED (7 TREES & 33 SHRUBS PER 100 LF)

Takeoff: 5,379 lf

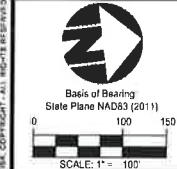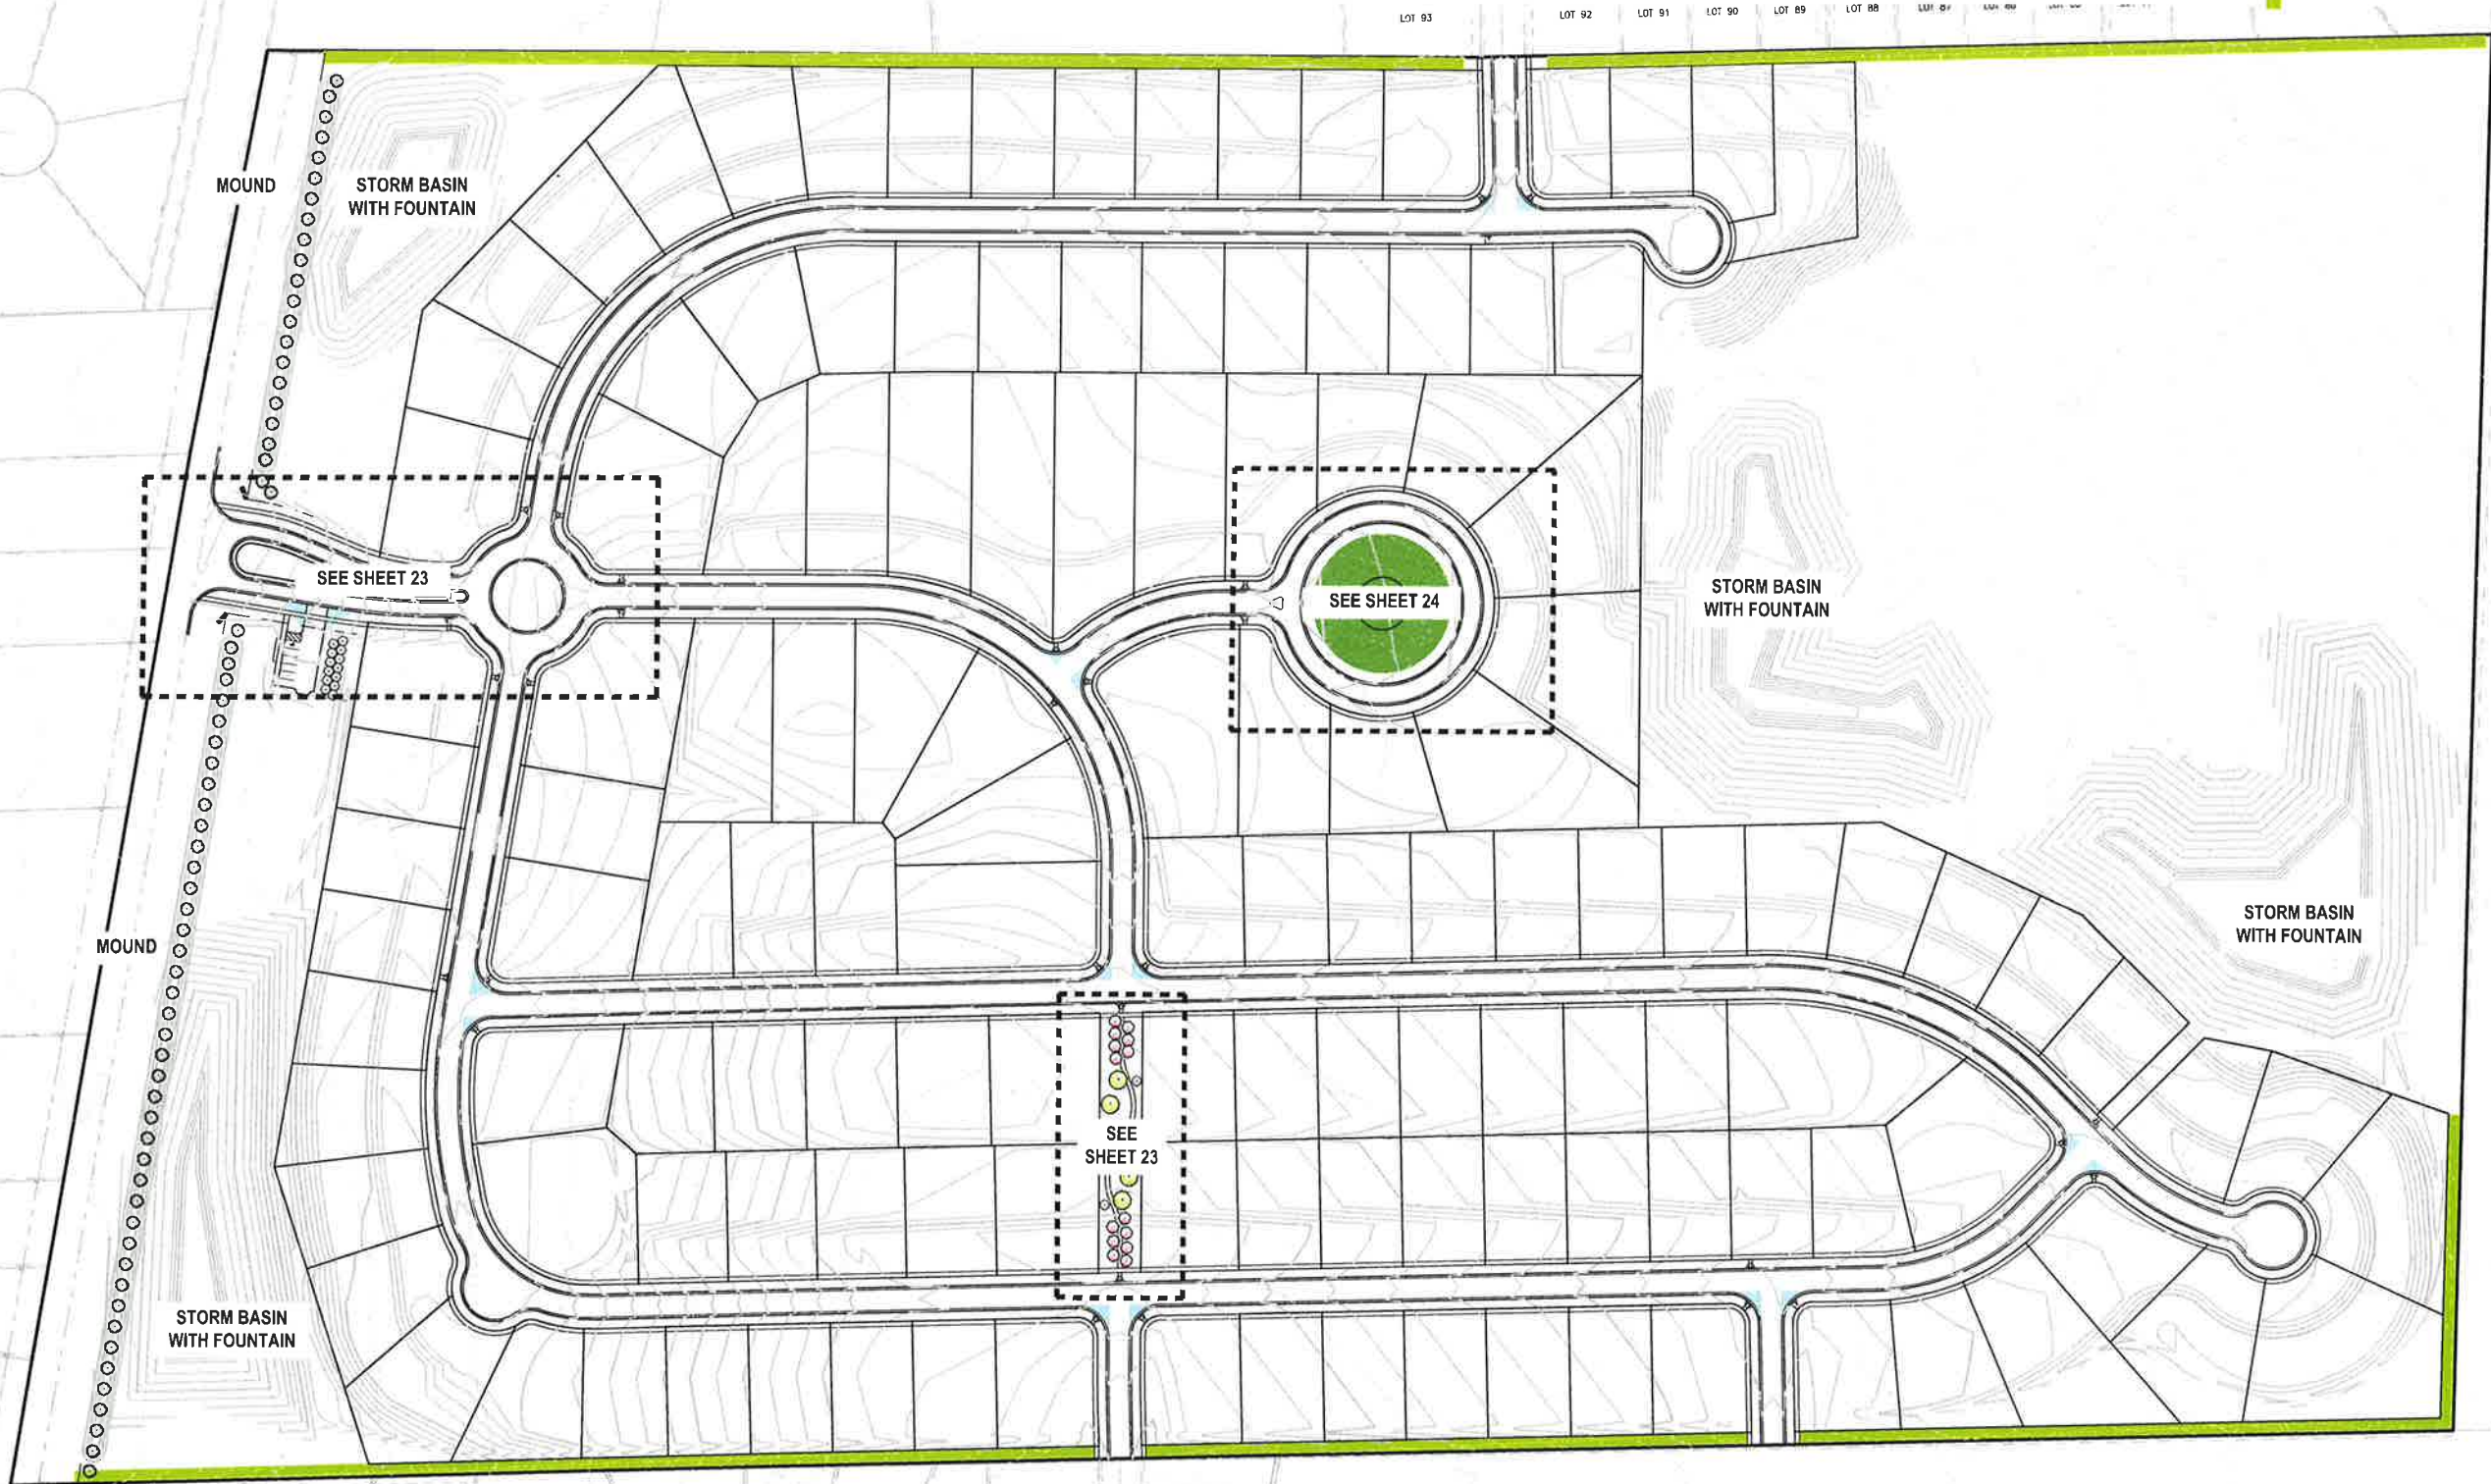

OCT 06 2025  
CLEARCREEK TOWNSHIP  
ZONING DEPT.

PRELIMINARY

CLEARCREEK HEIGHTS  
1176 OHIO STATE ROUTE 73  
SECTION 7, TOWNSHIP 2, RANGE 5 BTM  
CLEARCREEK TOWNSHIP  
& CITY OF SPRINGBORO  
WARREN COUNTY, OHIO  
PRELIMINARY PLANTING



Drawing: 24-0348 LA  
Drawn by: ADH  
Checked by: LEM  
Issue Date: 8-25-25





DESIGN INTENT



FOCAL POINT



ENTRANCE SIGN (BY OTHERS)



GARDEN WALK

RECEIVED

OCT 06 2025

CLEARCREEK TOWNSHIP ZONING DEPT.

| Item | Revision Description    | Date     | Drawn | Chk |
|------|-------------------------|----------|-------|-----|
| 1    | REVISOR TOWNSHIP REVIEW | 10/06/25 | ADH   |     |

CLEARCREEK HEIGHTS

1176 OHIO STATE ROUTE 73

SECTION 7, TOWNSHIP 2, RANGE 5 BTM

CLEARCREEK TOWNSHIP & CITY OF SPRINGBORO

WARREN COUNTY, OHIO

PLANTING ENLARGEMENTS

bayer becker

www.bayerbecker.com

1404 Race Street, Suite 204

Cincinnati, OH 45202 • 513.834.6151

Drawing: 24-0348 LA

Drawn by: ADH

Checked by: LEM

Issue Date: 8-25-25

Sheet: 23



### CONCEPT PLANT SCHEDULE



**BUFFERING TREE**  
*Picea omorika* / Serbian Spruce  
*Pinus cembra* / Swiss Stone Pine  
*Taxodium distichum* / Bald Cypress  
*Thuja occidentalis* 'Techny' / Techny Arborvitae

64 B & B, 6° Ht.  
B & B, 6° Ht.  
B & B, 2.0° Cal.  
B & B, 6° Ht.



**SHADE TREE**  
*Cladrastis kentuckia* / American Yellowwood  
*Ginkgo biloba* 'Princeton Sentry' / Princeton Sentry Ginkgo  
*Liriodendron tulipifera* / Tuliptree  
*Liriodendron tulipifera* 'Fastigiale' / Columnar Tulip Poplar  
*Ulmus americana* 'Princeton' / Princeton American Elm

6 B & B, 2.0" Cal  
B & B, 2.0" Cal  
B & B, 2.0" Cal  
B & B, 2.0" Cal  
B & B, 2.0" Cal



**ORNAMENTAL TREE**  
*Amelanchier* x *grandiflora* 'Autumn Brilliance' / Autumn Brilliance Serviceberry  
*Cercis canadensis* / Eastern Redbud  
*Cornus florida* 'Cherokee Brave' / Cherokee Brave Dogwood  
*Magnolia* x 'Butterflies' / Butterflies Magnolia

B & B, 1.5" Cal  
B & B, 1.5" Cal  
B & B, 1.5" Cal  
B & B, 1.5" Cal



**EVERGREEN TREE**  
*Abies concolor / White Fir*  
*Chamaecyparis lawsoniana* 'Alumii' / Lake Erie Blue False Cypress  
*Juniperus scopulorum* 'Wichita Blue' / Wichita Blue Juniper  
*Picea omorika* 'Sky Trails' / Sky Trails Serbian Spruce  
*Pinus bungeana* / Lacebark Pine  
*Pinus cembra* / Swiss Stone Pine  
*Thuja plicata* 'Green Giant' / Green Giant Arborvitae

17

B & B, 6" HL.  
B & B, 6" - 8" HT, 6-8" HL.  
B & B, 6" HL.  
B & B, 6" HL, 6-8" HL.  
B & B, 6" HL.  
B & B, 6" HL.  
B & B, 6" HL.



## PLANTING

*Amsonia hubrichtii* / Arkansas Blue-star  
*Chamaecyparis platifera* / Lemon Thread / Lemon Thread Sawara Cypress  
*Heuchera* x 'Cherry Cole' / Cherry Cole Coral Bells  
*Hydrangea quercifolia* / 'Pee Wee' / Pee Wee Oakleaf Hydrangea  
*Itea virginica* / 'Little Henry' / Little Henry Virginia Sweetpea  
*Juniperus chinensis* 'Savoybook Gold' / Savoybook Golden Juniper  
*Juniperus chinensis* 'Sea Green' / Sea Green Juniper  
*Panicum virgatum* 'Heavy Metal' / Heavy Metal Metal Blue Switch Grass  
*Physocarpus opulifolius* 'SMPOTW' / Tiny Wine Ninebark  
*Rhus typhina* 'Tiger Eyes' / Tiger Eyes Sumac  
*Schizachyrium scoparium* 'The Blues' / The Blues Little Bluestem

|          |               |
|----------|---------------|
| 6,626 sf |               |
| 765      | 2 gal, Clump  |
| 430      | 3 gal, 15" HI |
| 3,058    | 2 gal, Clump  |
| 430      | 3 gal, 18" HI |
| 764      | 3 gal, 18" HI |
| 228      | B & B, 18" HI |
| 340      | 3 gal, 18" HI |
| 1,721    | 2 gal, Clump  |
| 340      | 3 gal, 18" HI |
| 191      | 5 gal, 18" HI |
| 1,719    | 2 gal, Clump  |

### CONCEPT PLANT SCHEDULE



SHADE TREE




ORNAMENTAL TREE



EVERGREEN TREE



## PLANTING

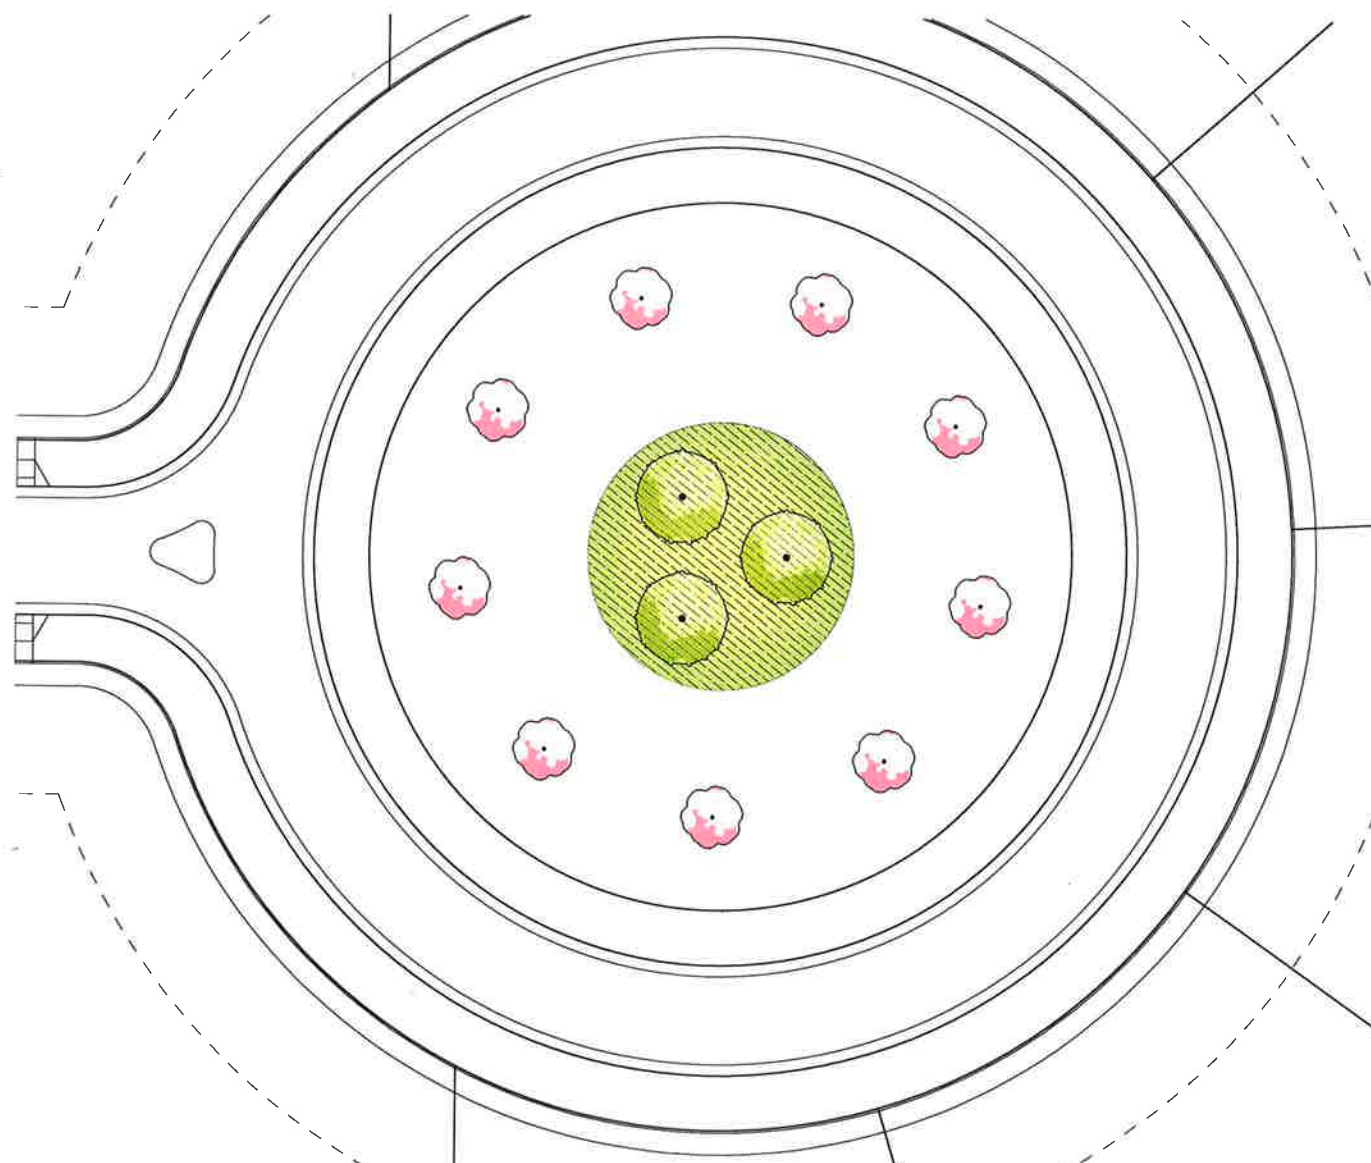

ENTRANCE DRIVE



RECEIVED

OCT 06 2025

CLEARCREEK TOWNSHIP  
ZONING DEPT

Revision Description  
 PRELIMINARY

**CLEARCREEK HEIGHTS**  
**1176 OHIO STATE ROUTE 73**

ON 7, TOWNSHIP 2, RANGE 5 BTM  
CLEARCREEK TOWNSHIP  
& CITY OF SPRINGBORO  
WARREN COUNTY, OHIO

## PLANTING ENLARGEMENTS



**www.bayerbecker.com**  
1404 Race Street, Suite 204  
Cincinnati, OH 45202 - 513.834.6151

Drawing: 0.5 m/s (1.6 ft/s)

ADH

Issue Date: 9.25.25

Street

24