




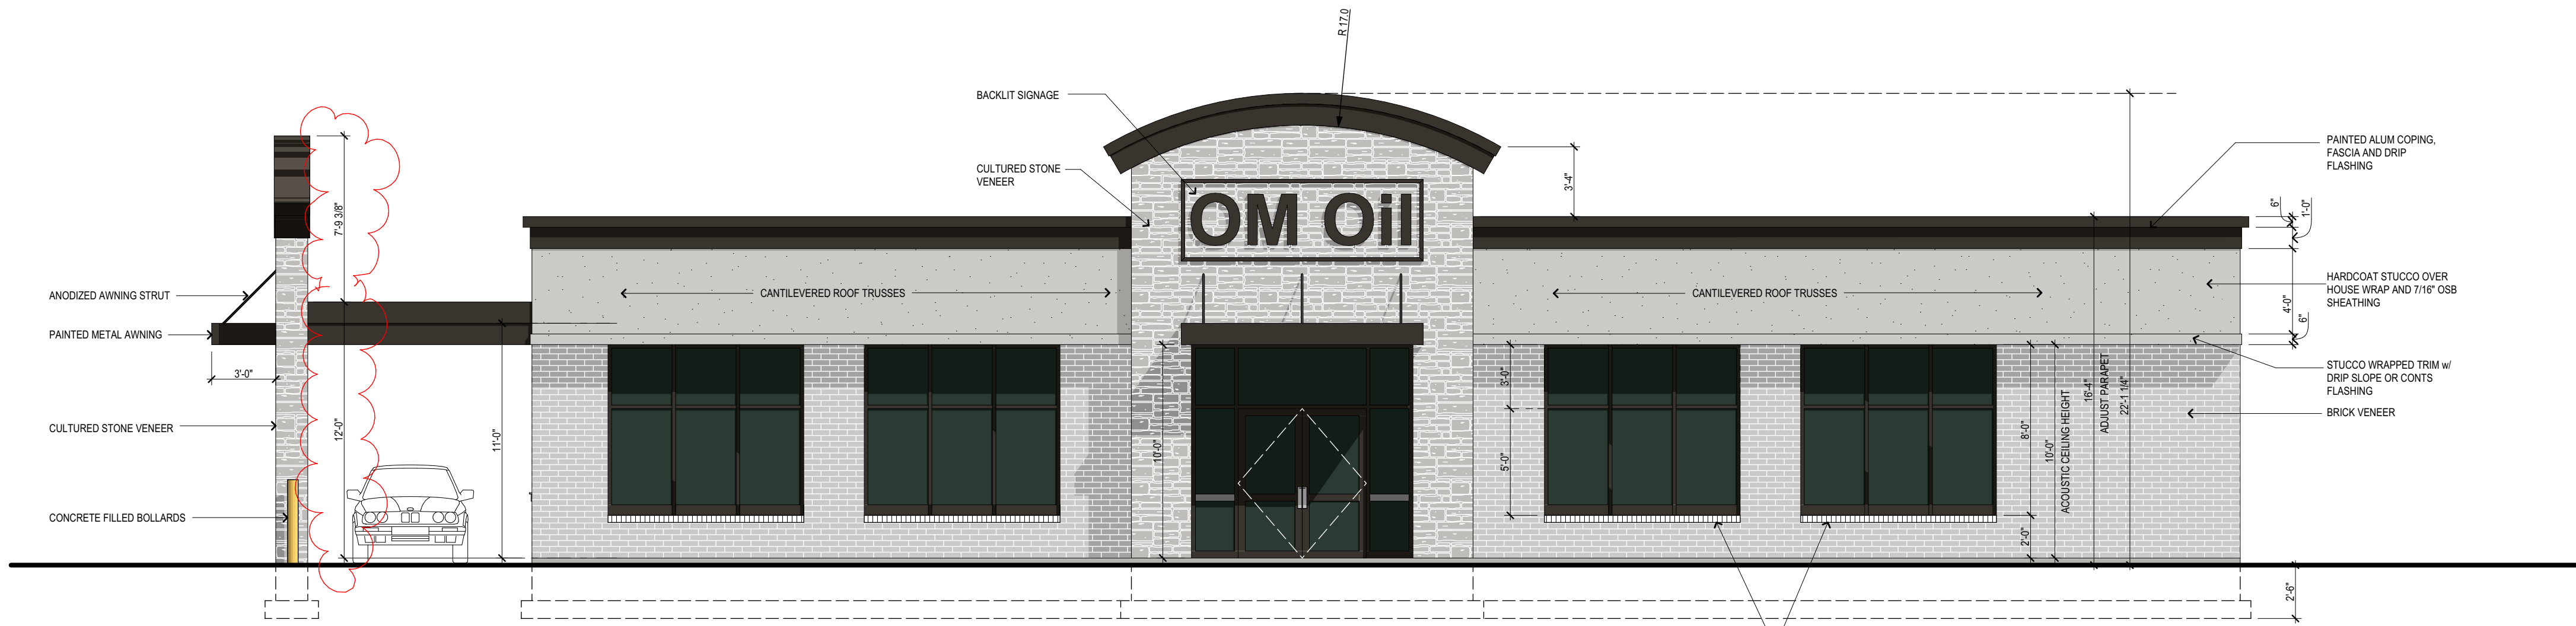


1
A-1
West Elevation
SCALE: 3/16" = 1'-0"

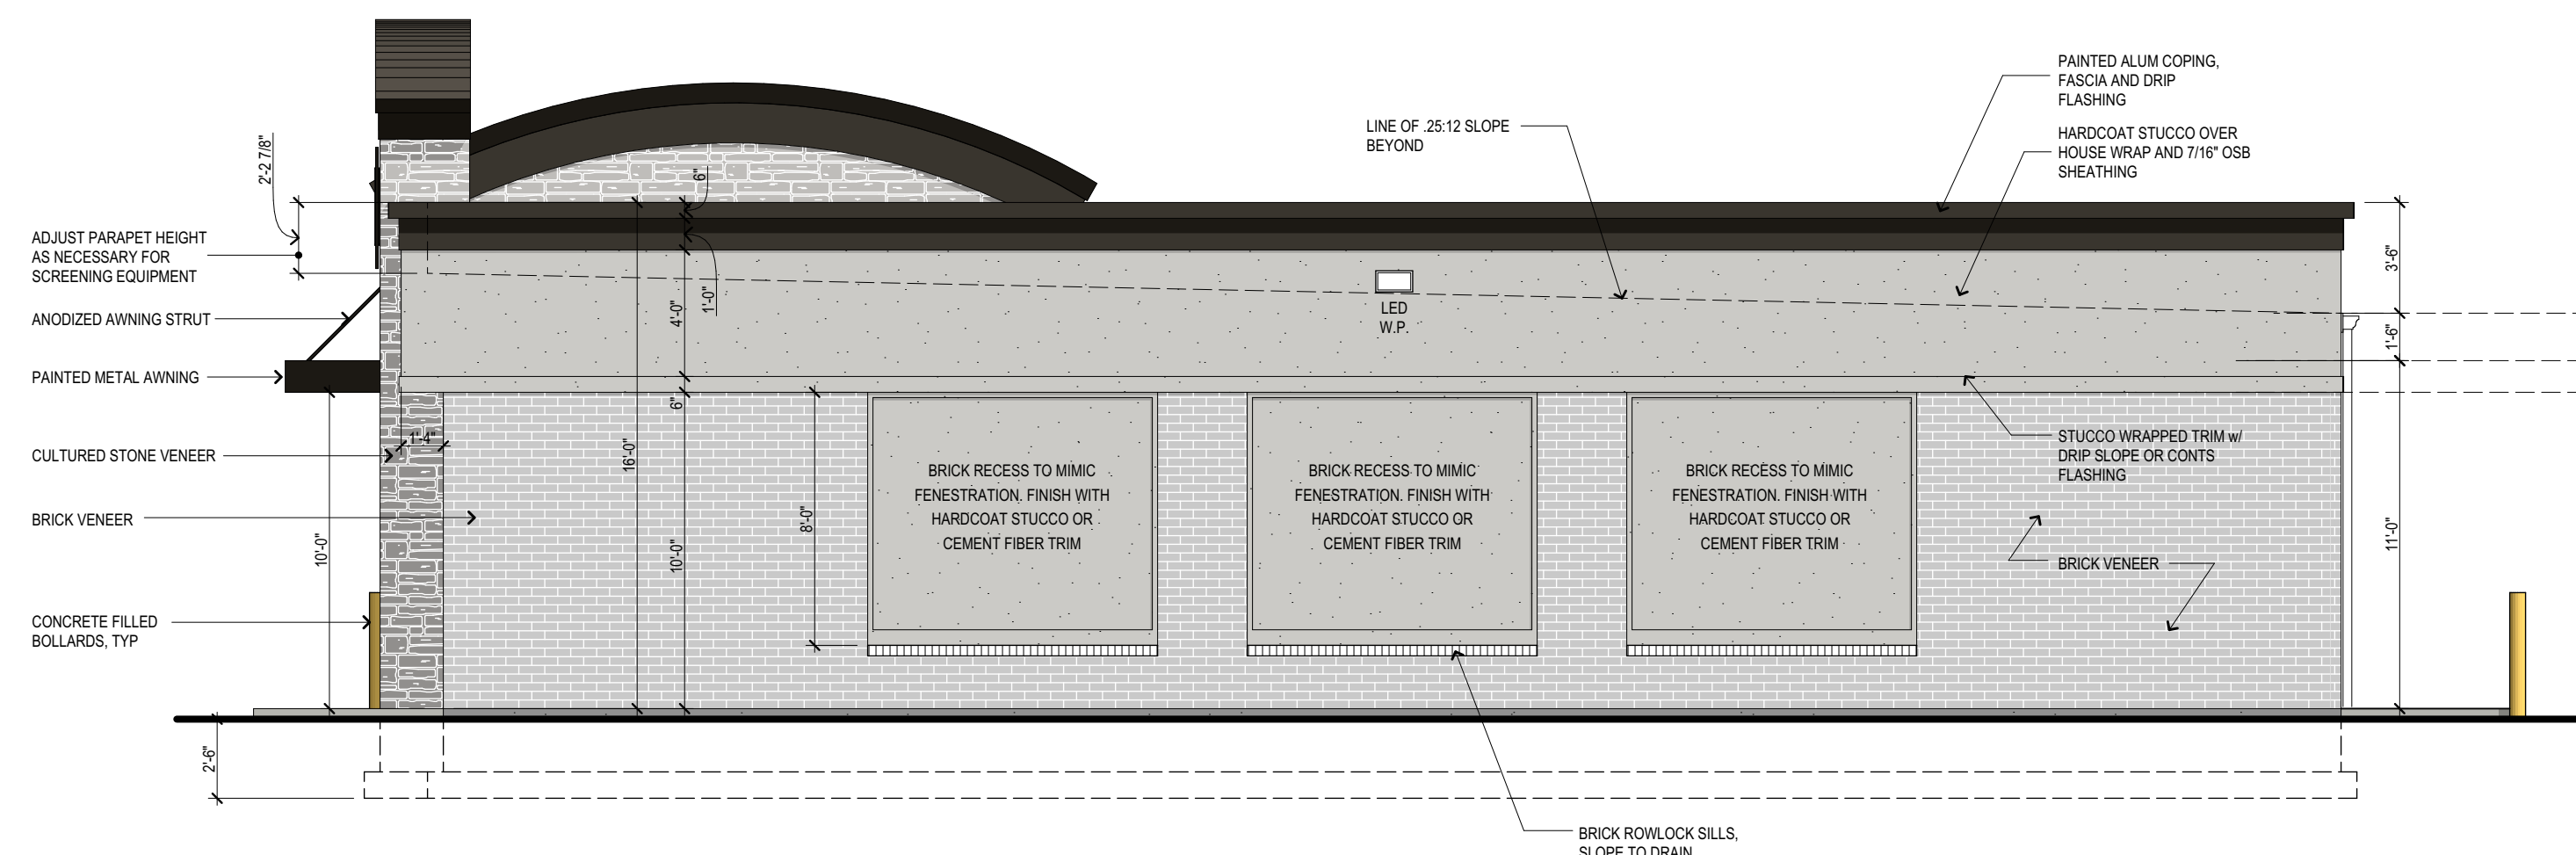

2
A-1
South Elevation
SCALE: 3/16" = 1'-0"

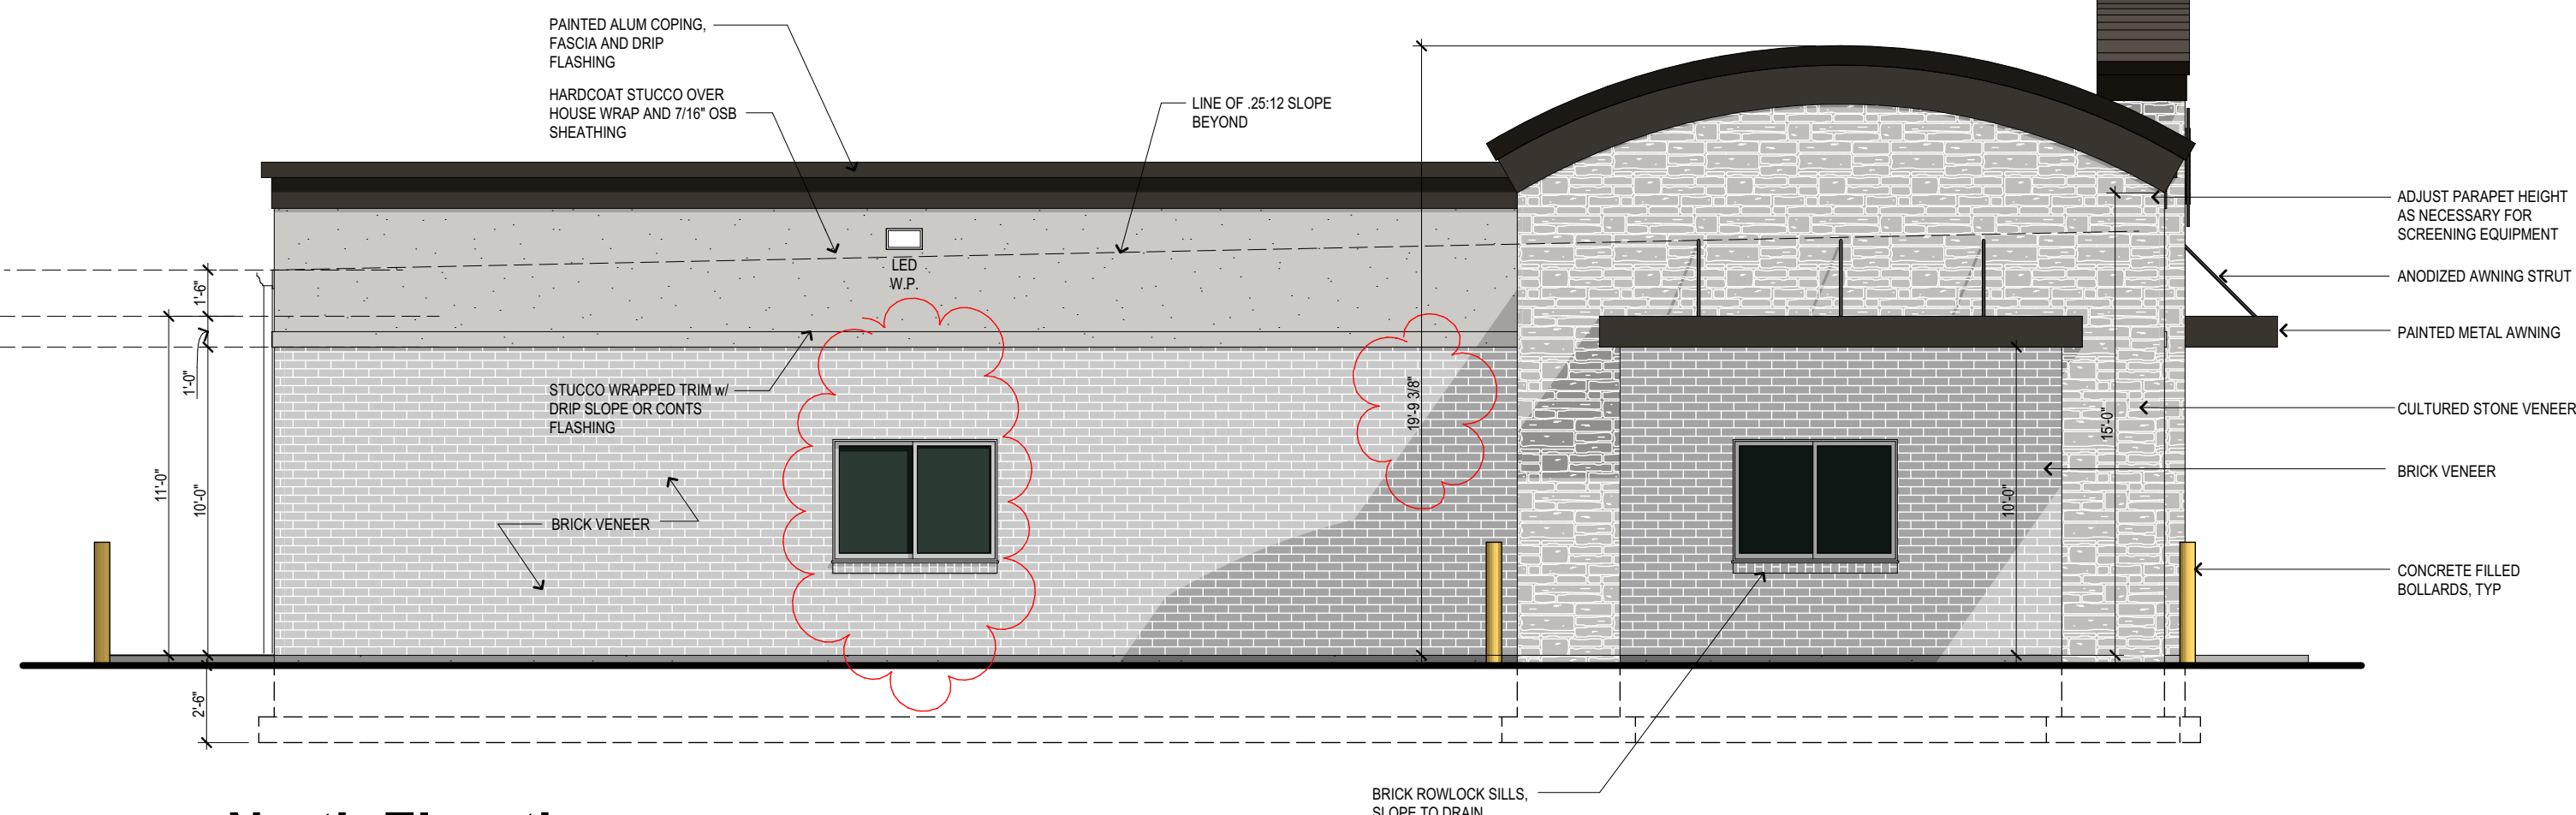


2
A-1
North Elevation
SCALE: 3/16" = 1'-0"

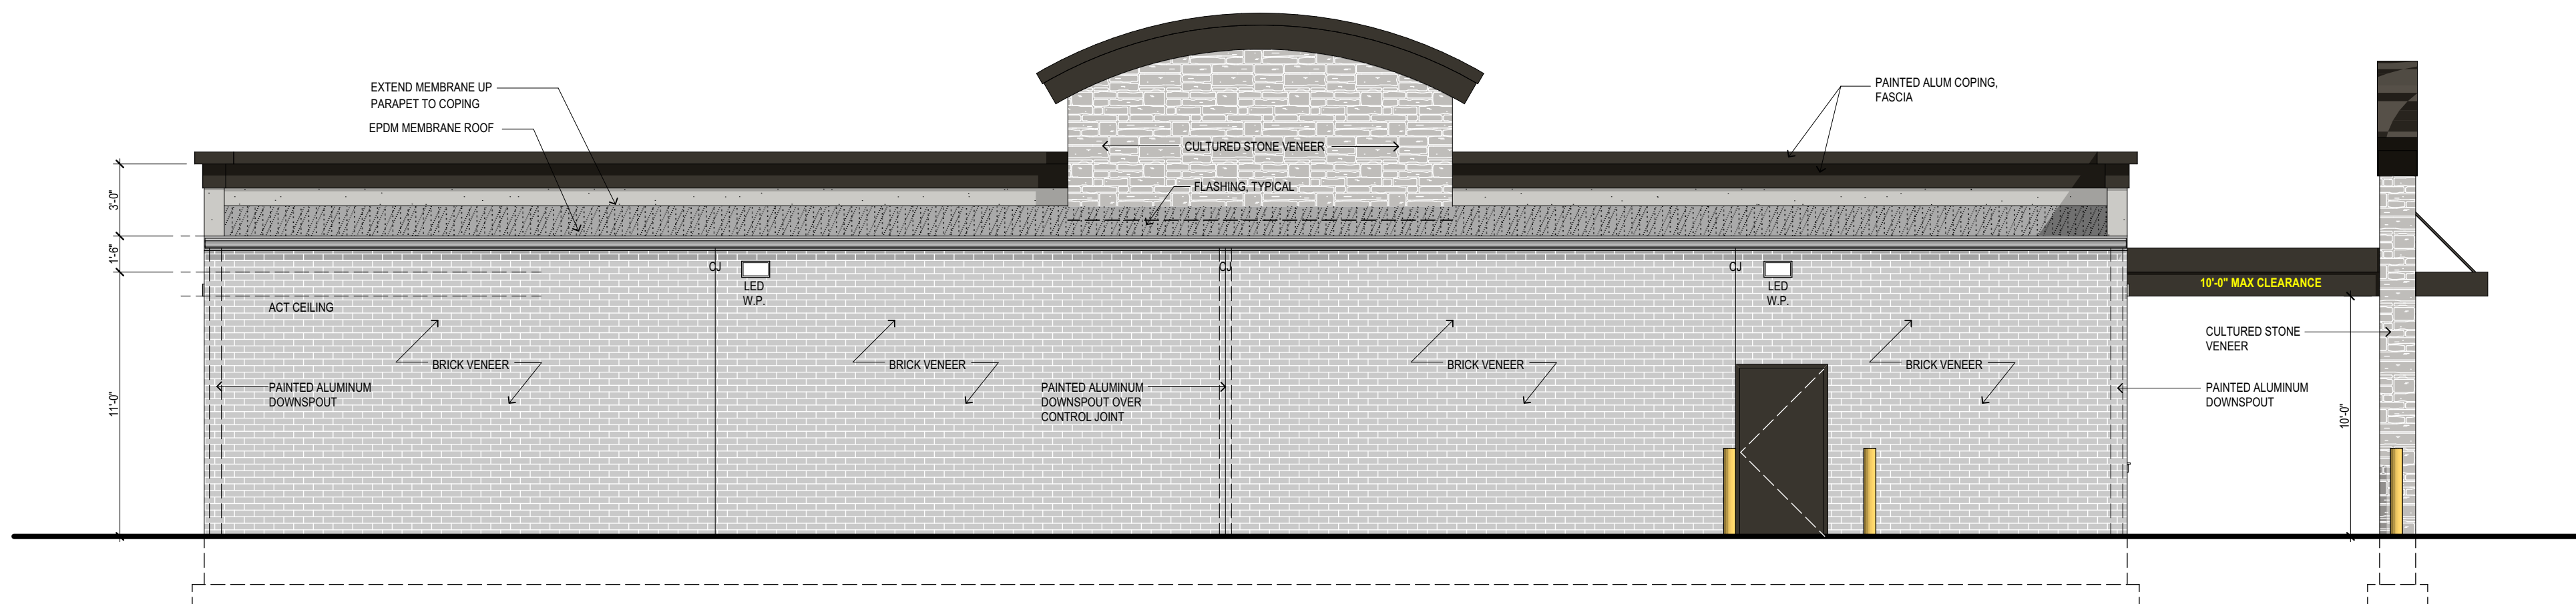

1
A-1
East Elevation
SCALE: 3/16" = 1'-0"

RECEIVED
AUG 11 2026
CLEARCREEK TOWNSHIP
ZONING DEPT.

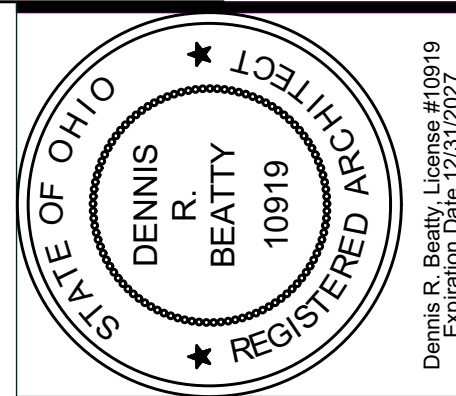

Revisions:
1.23.2026
1.30.2026
2.6.2026
3.19.2026

Dennis R. Beatty
architect
1900 FIRST AVENUE
MIDDLETOWN, OHIO 45044
Tel : 513/424-8383 Fax : 513/424-8343
email : architect@dnr.com
Residential Commercial Industrial

PROPOSED FUELING CENTER

OM OIL

Exterior Elevations

Date:	9.1.2025
Scale:	AS NOTED
Drawn:	NJW
Job:	
Sheet Number:	

A-1