


FLOWER PROPERTIES (PART)
2023

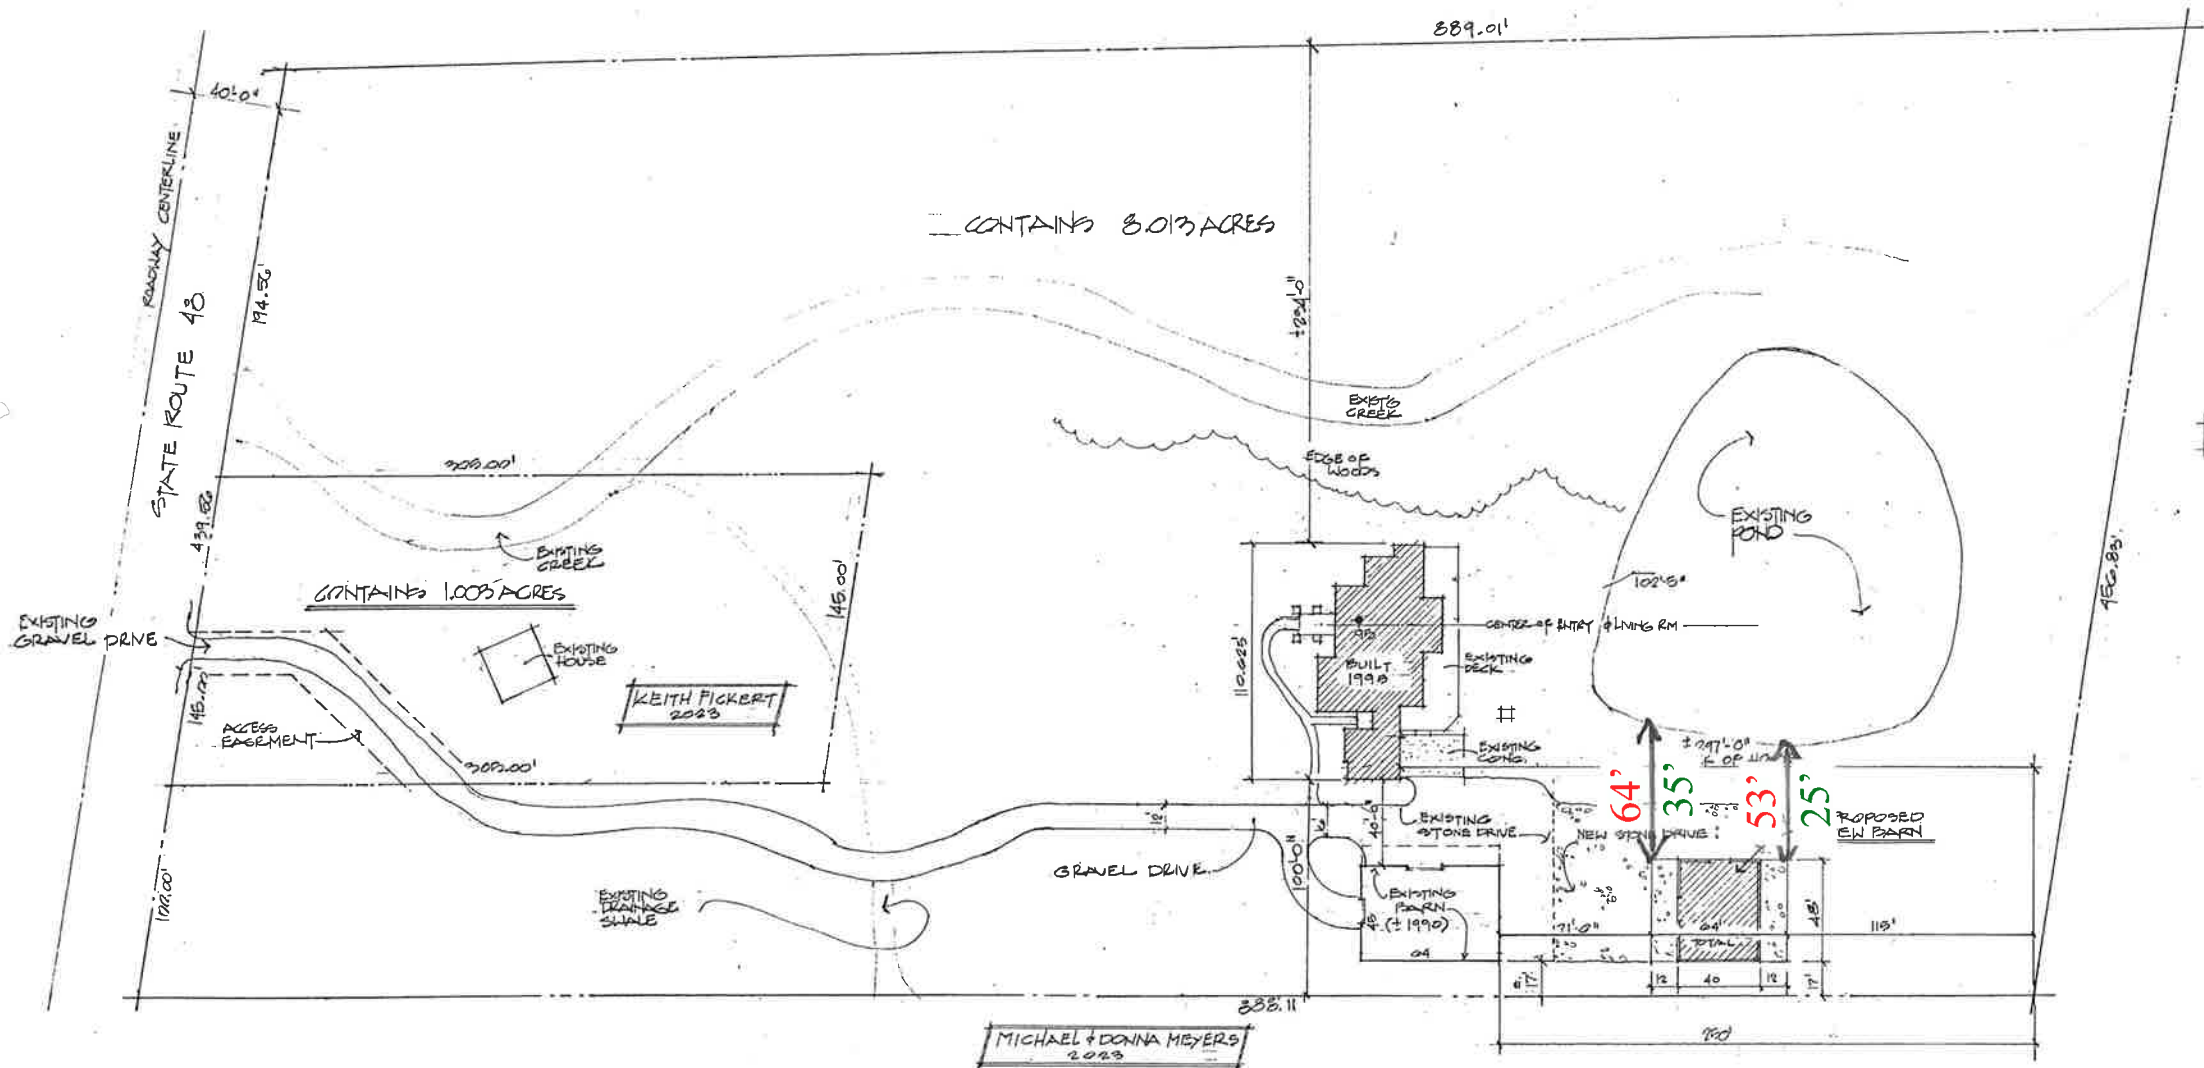

MICHAEL + DONNA MEYERS
2023

SITE PLAN
1"=40'-0"

RECEIVED
FEB 08 2023
CLEARCREEK TOWNSHIP
ZONING DEPT.

SITE DESCRIPTION
SECTION 26, TOWN 3, RANGE 5 M.R.
CLEARCREEK TOWNSHIP,
WARREN COUNTY, OHIO
OFFICIAL RECORD 550, PAGE 244

PRINTING/REVISION	DATE
VARIANCE REQUEST	2-4-23

CLIENT APPROVAL

PROPOSED NEW RESIDENCE
MR. KEITH FICKERT
8616 STATE ROUTE 48
CLEARCREEK TWP. WARREN CO. OHIO

Michael J. Battaglia
Residential Design
182 Cuthwa Drive
Centerville, Ohio 45459
937-439-1533

Michael J. Battaglia
Residential Design
182 Cuthwa Drive
Centerville, Ohio 45459
937-439-1533

DRAWN BY
Michael J. Battaglia

DATE
PROJECT NO. 9649

TITLE
SITE PLAN

SHEET NUMBER
1 OF 2

Staff scaled dimensions:
Staff measurements from site visit: