




NORTH ELEVATION
1/8"

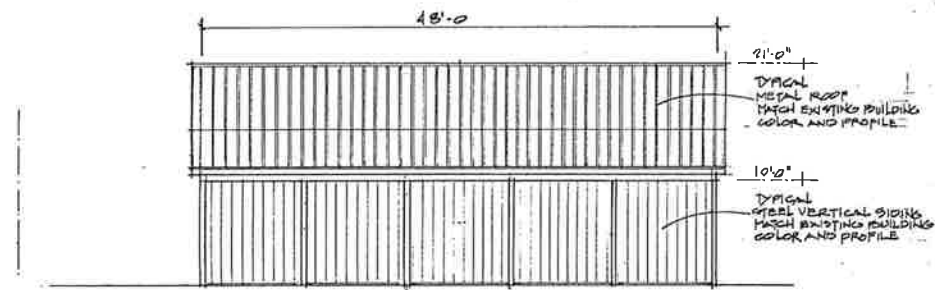


EAST ELEVATION
1/8"

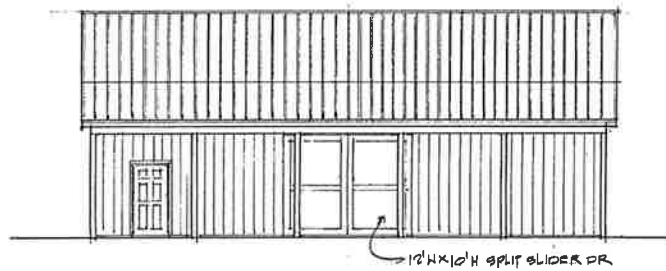

WEST ELEVATION
1/8"

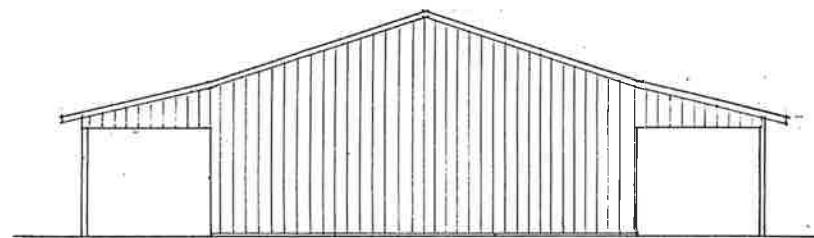

SOUTH ELEVATION
1/8"

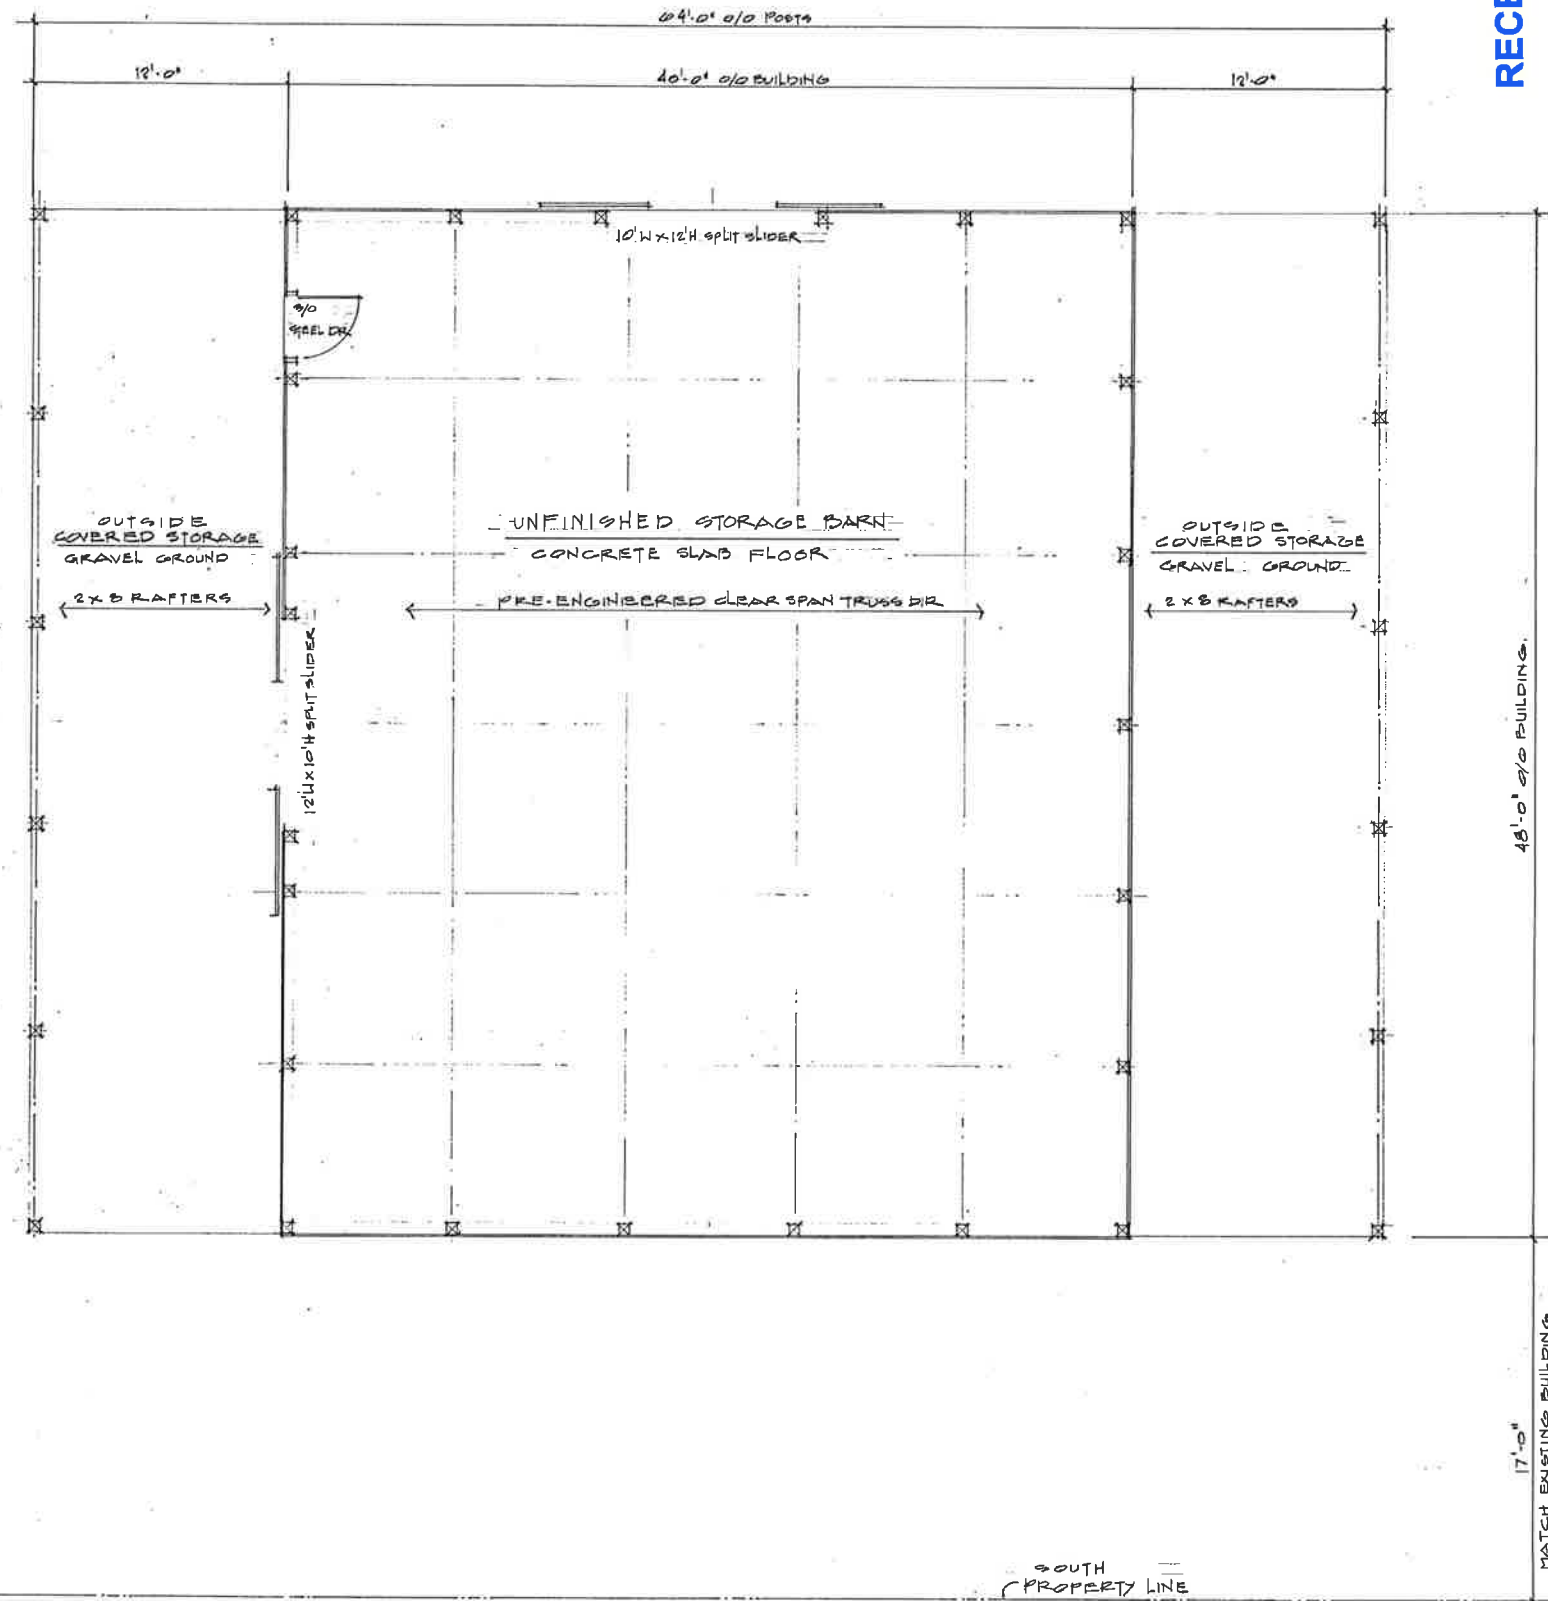

PROPOSED NEW BARN PLAN
1/4" = 1'-0"

STORAGE BARN 1,920.00 SF
OUTSIDE COVERED STORAGE 1,152.00 SF



RECEIVED

FEB 08 2023

CLEARCREEK TOWNSHIP
ZONING DEPT.

PRINTING	DATE
VARIANCE REQUEST	2-08-23

MR. KEITH FICKERT
PROPOSED STORAGE BARN
8016 STATE ST. 45
CLEARCREEK TWP WARREN CO.

Michael J. Battaglia
Residential Design
182 Cushman Drive
Cantonville, Ohio 45109
937-839-1933



BUILDING PLAN
ELEVATIONS

SHEET
2 OF 2