

RAMSEY'S BARN


RECEIVED

JUL 14 2023

CLEARCREEK TOWNSHIP
ZONING DEPT.

Area tabulation	
Description	Square footage
Main floor	955
Total Air conditioned space	955
Garage	3879
Covered porch	2310
Total covered area	5789



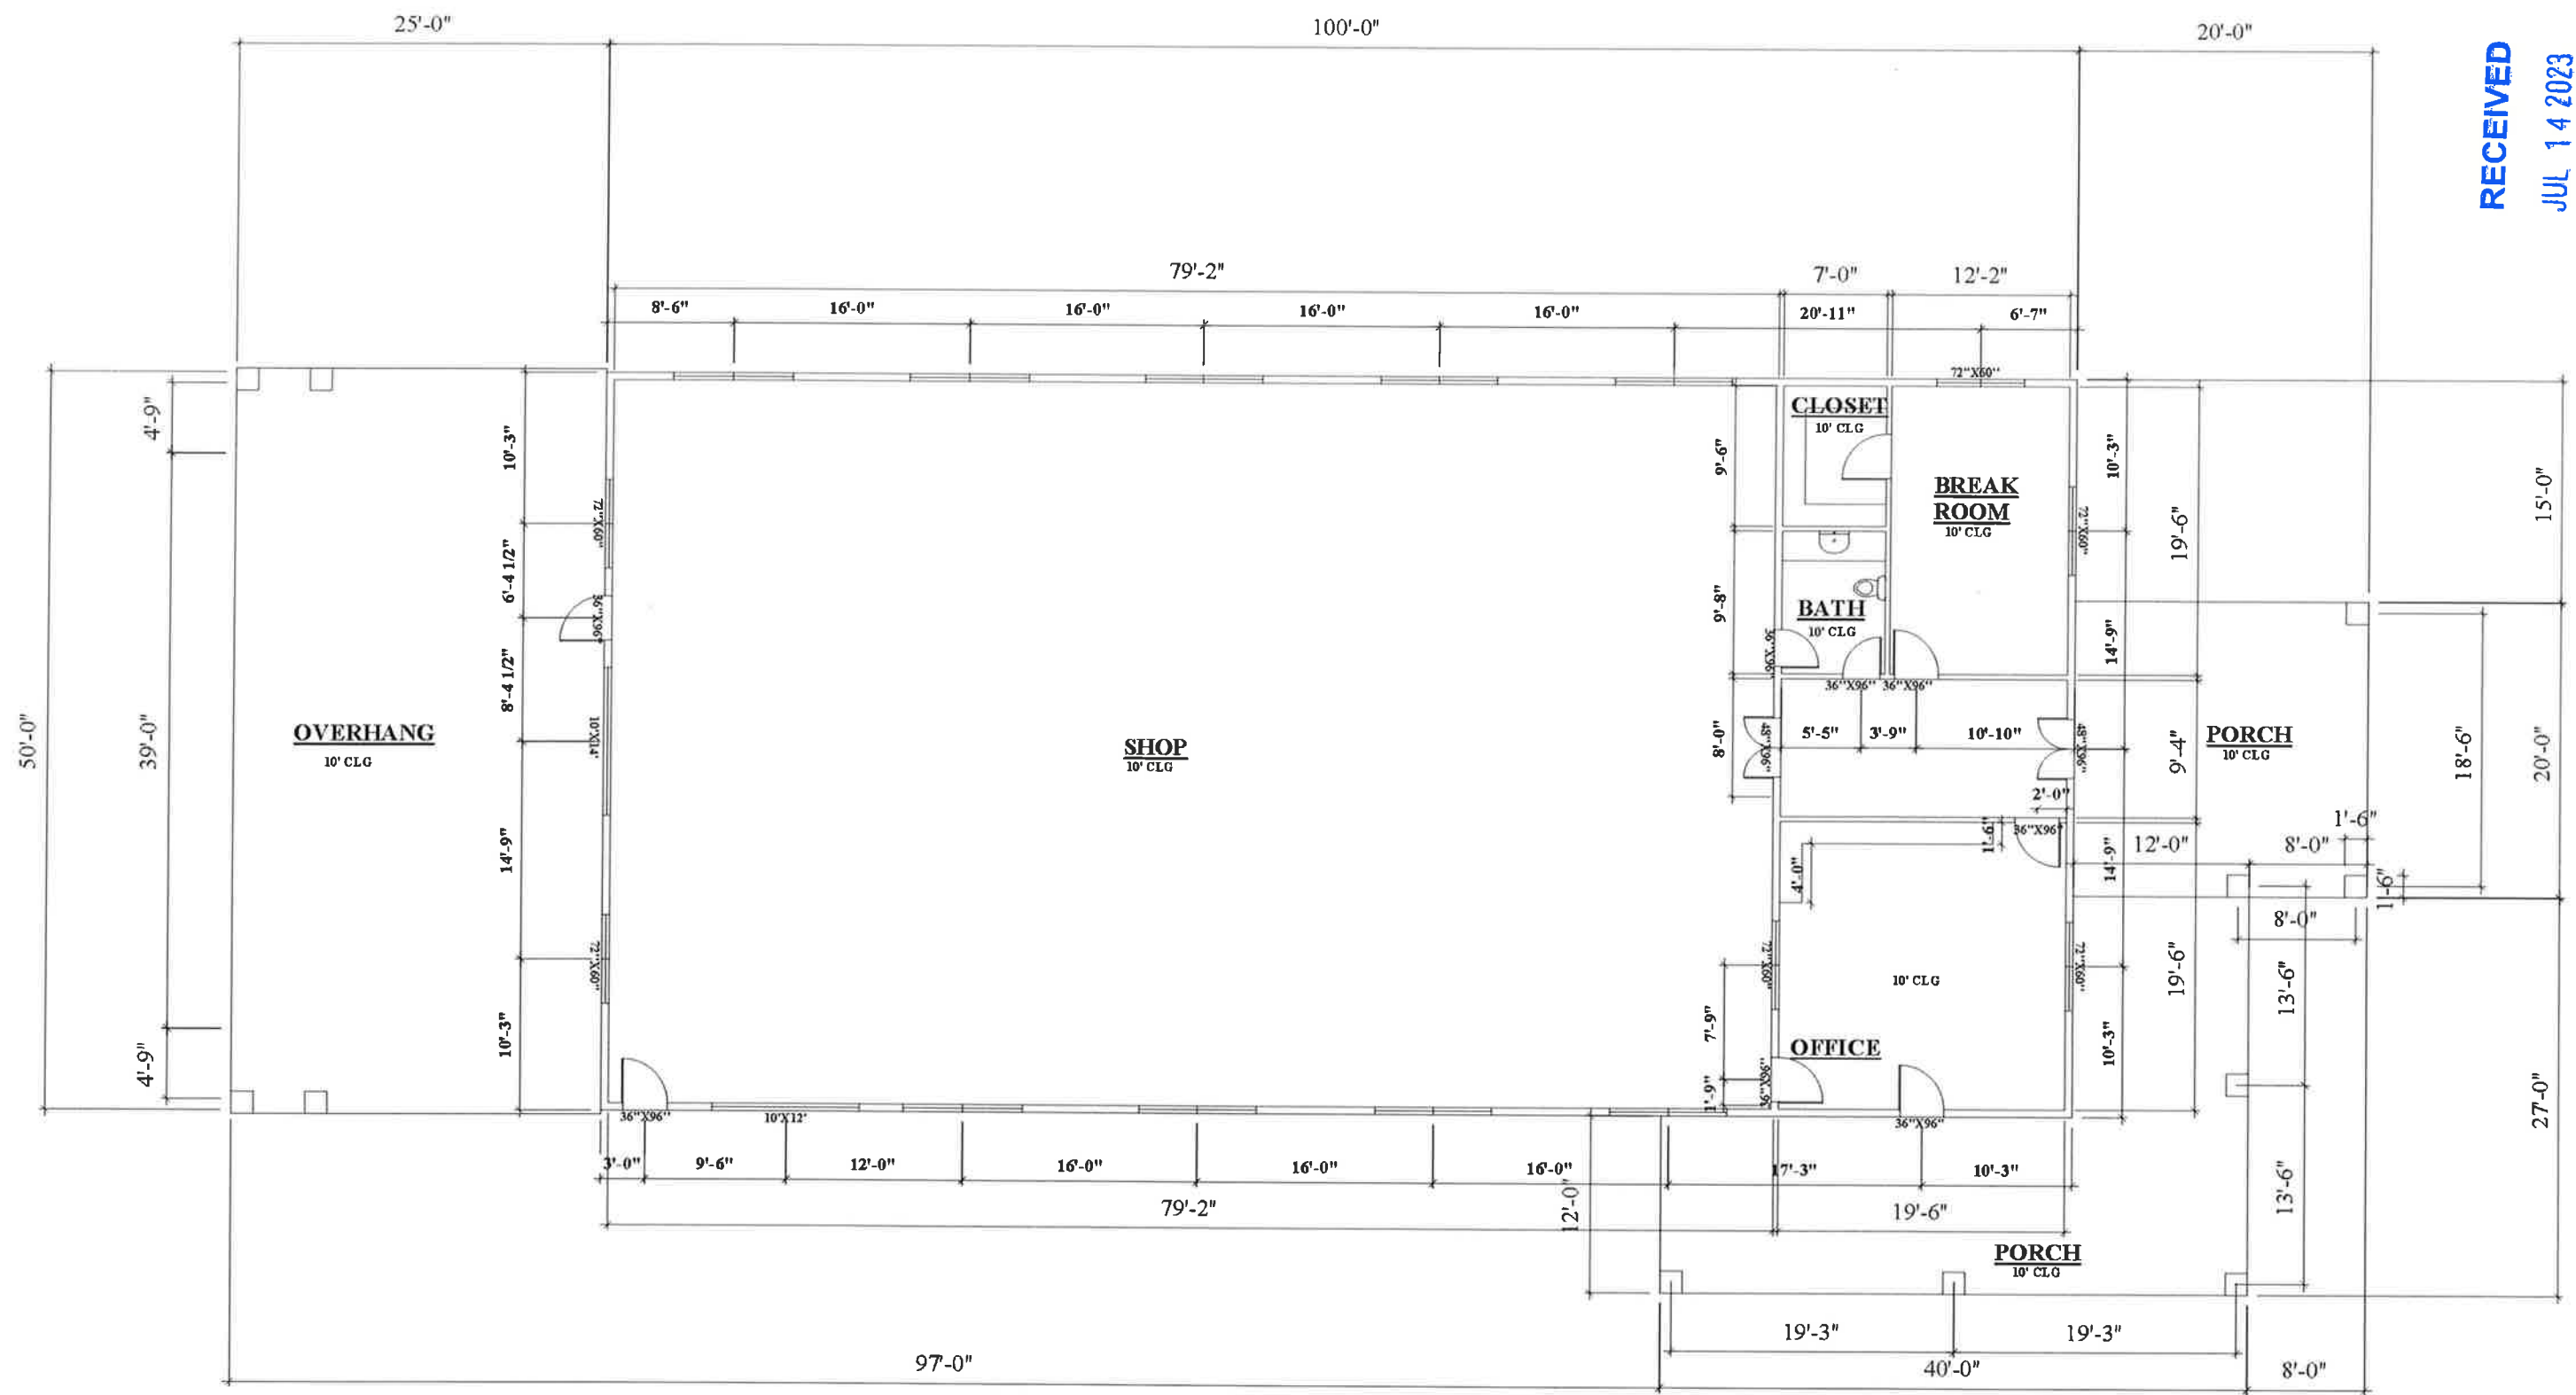

RECEIVED
JUL 14 2023
 CLEARCREEK TOWNSHIP
 ZONING DEPT.

1"=3/16" (SCALE)
MAIN FLOOR PLAN

MAIN FLOOR




RAMSEY'S BARN


REVISIONS	
NO.	REMARKS
1	
2	
3	
4	
5	

A 01

RECEIVED
 JUL 14 2023
 CLEARCREEK TOWNSHIP
 ZONING DEPT.

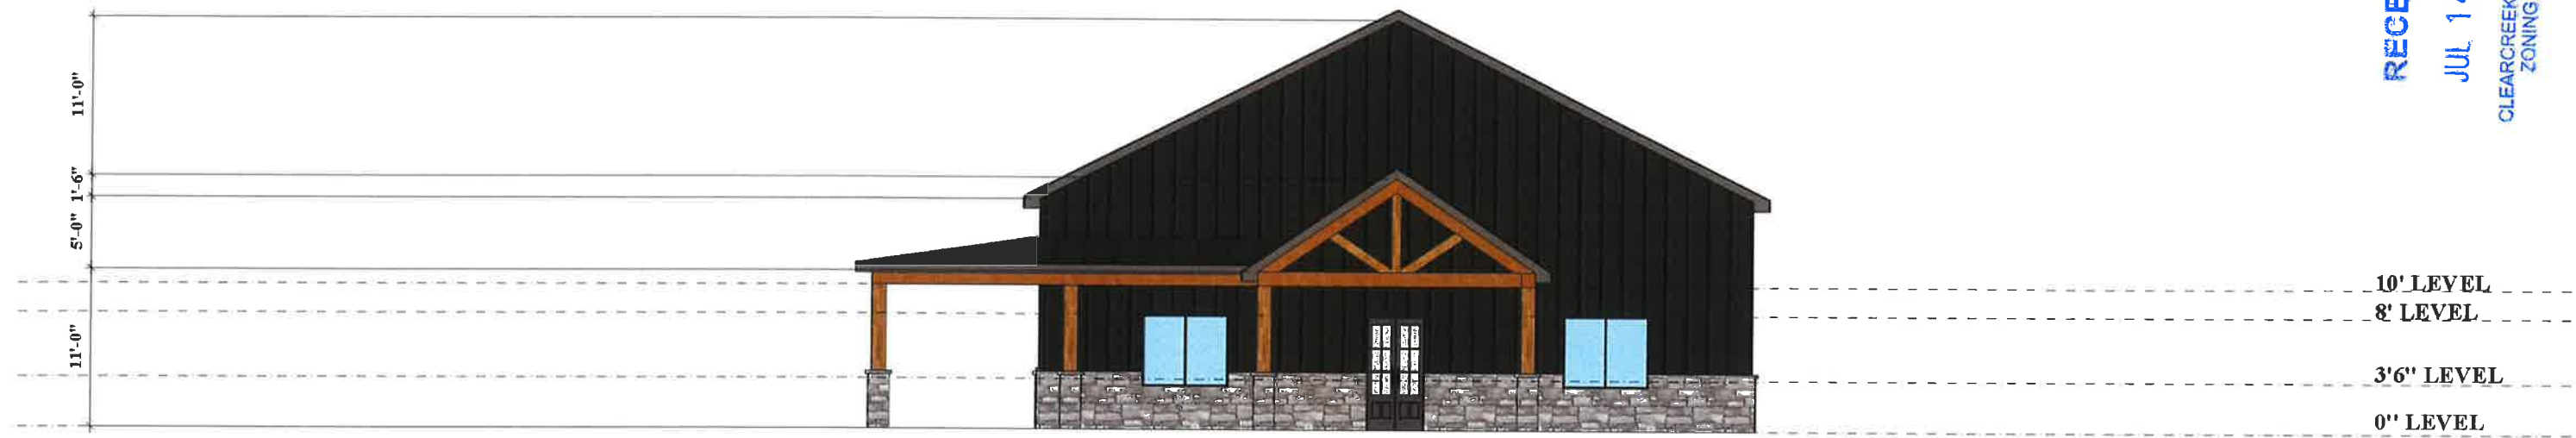

1' = 3/16" (SCALE)
 RIGHT SIDE ELEVATION

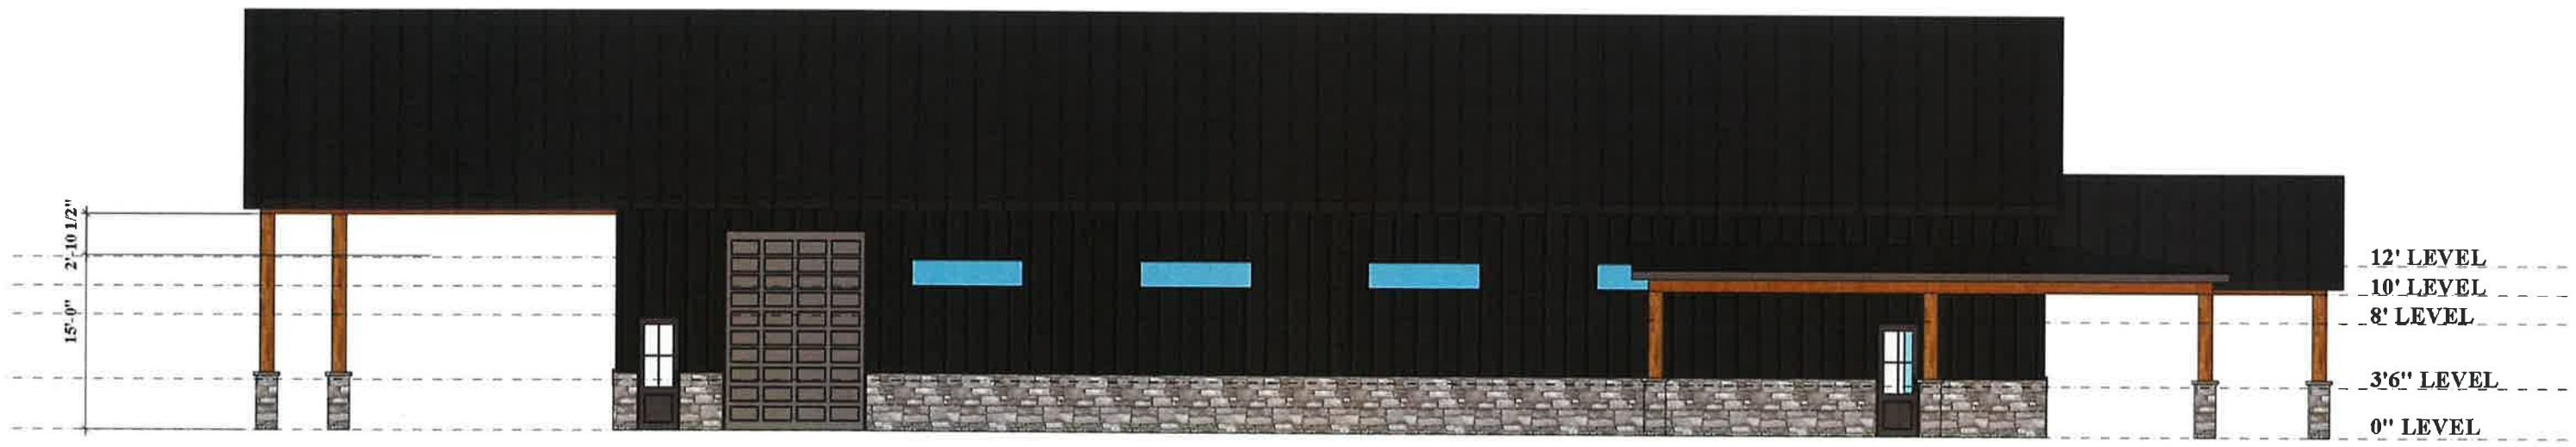


1' = 3/16" (SCALE)
 FRONT ELEVATION

ELEVATIONS



RAMSEY'S BARN

REVISIONS	
MM/DD/YY	REMARKS
1	
2	
3	
4	
5	

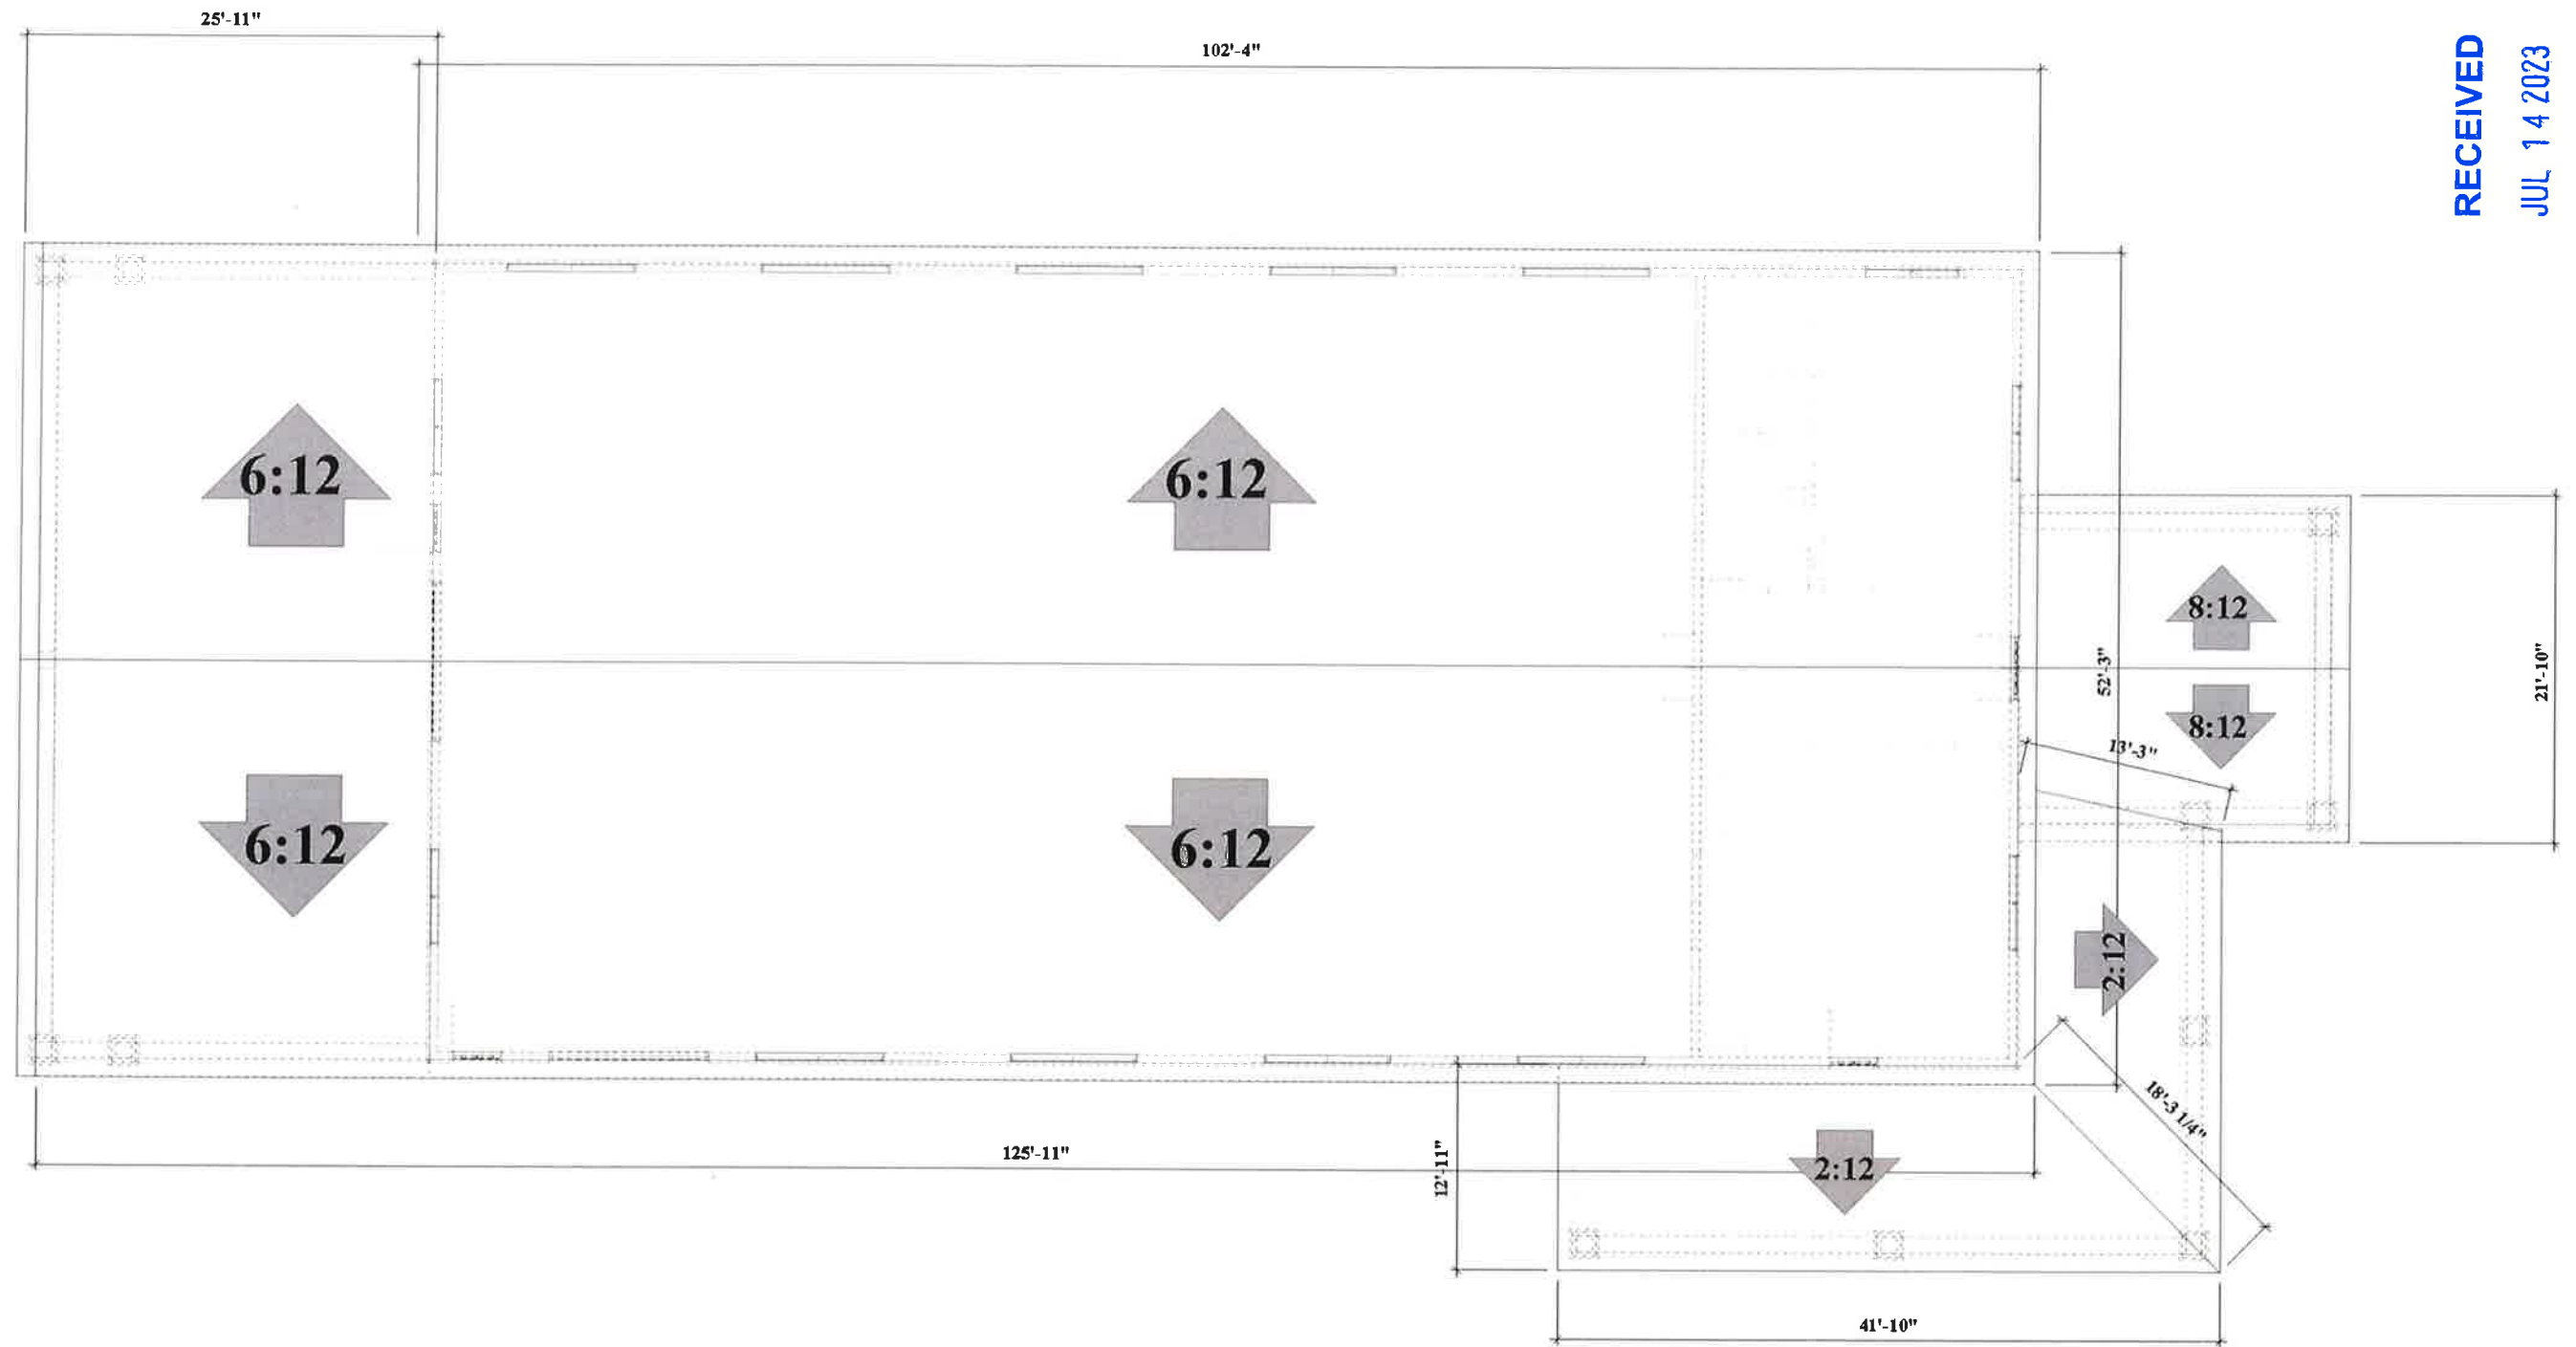

RECEIVED
 JUL 14 2023
 CLEARCREEK TOWNSHIP
 ZONING DEPT.



1' = 3/16" (SCALE)
ROOF PLAN

ROOF PLAN




RAMSEY'S BARN

REVISIONS	
NO	REMARKS
1	
2	
3	
4	
5	

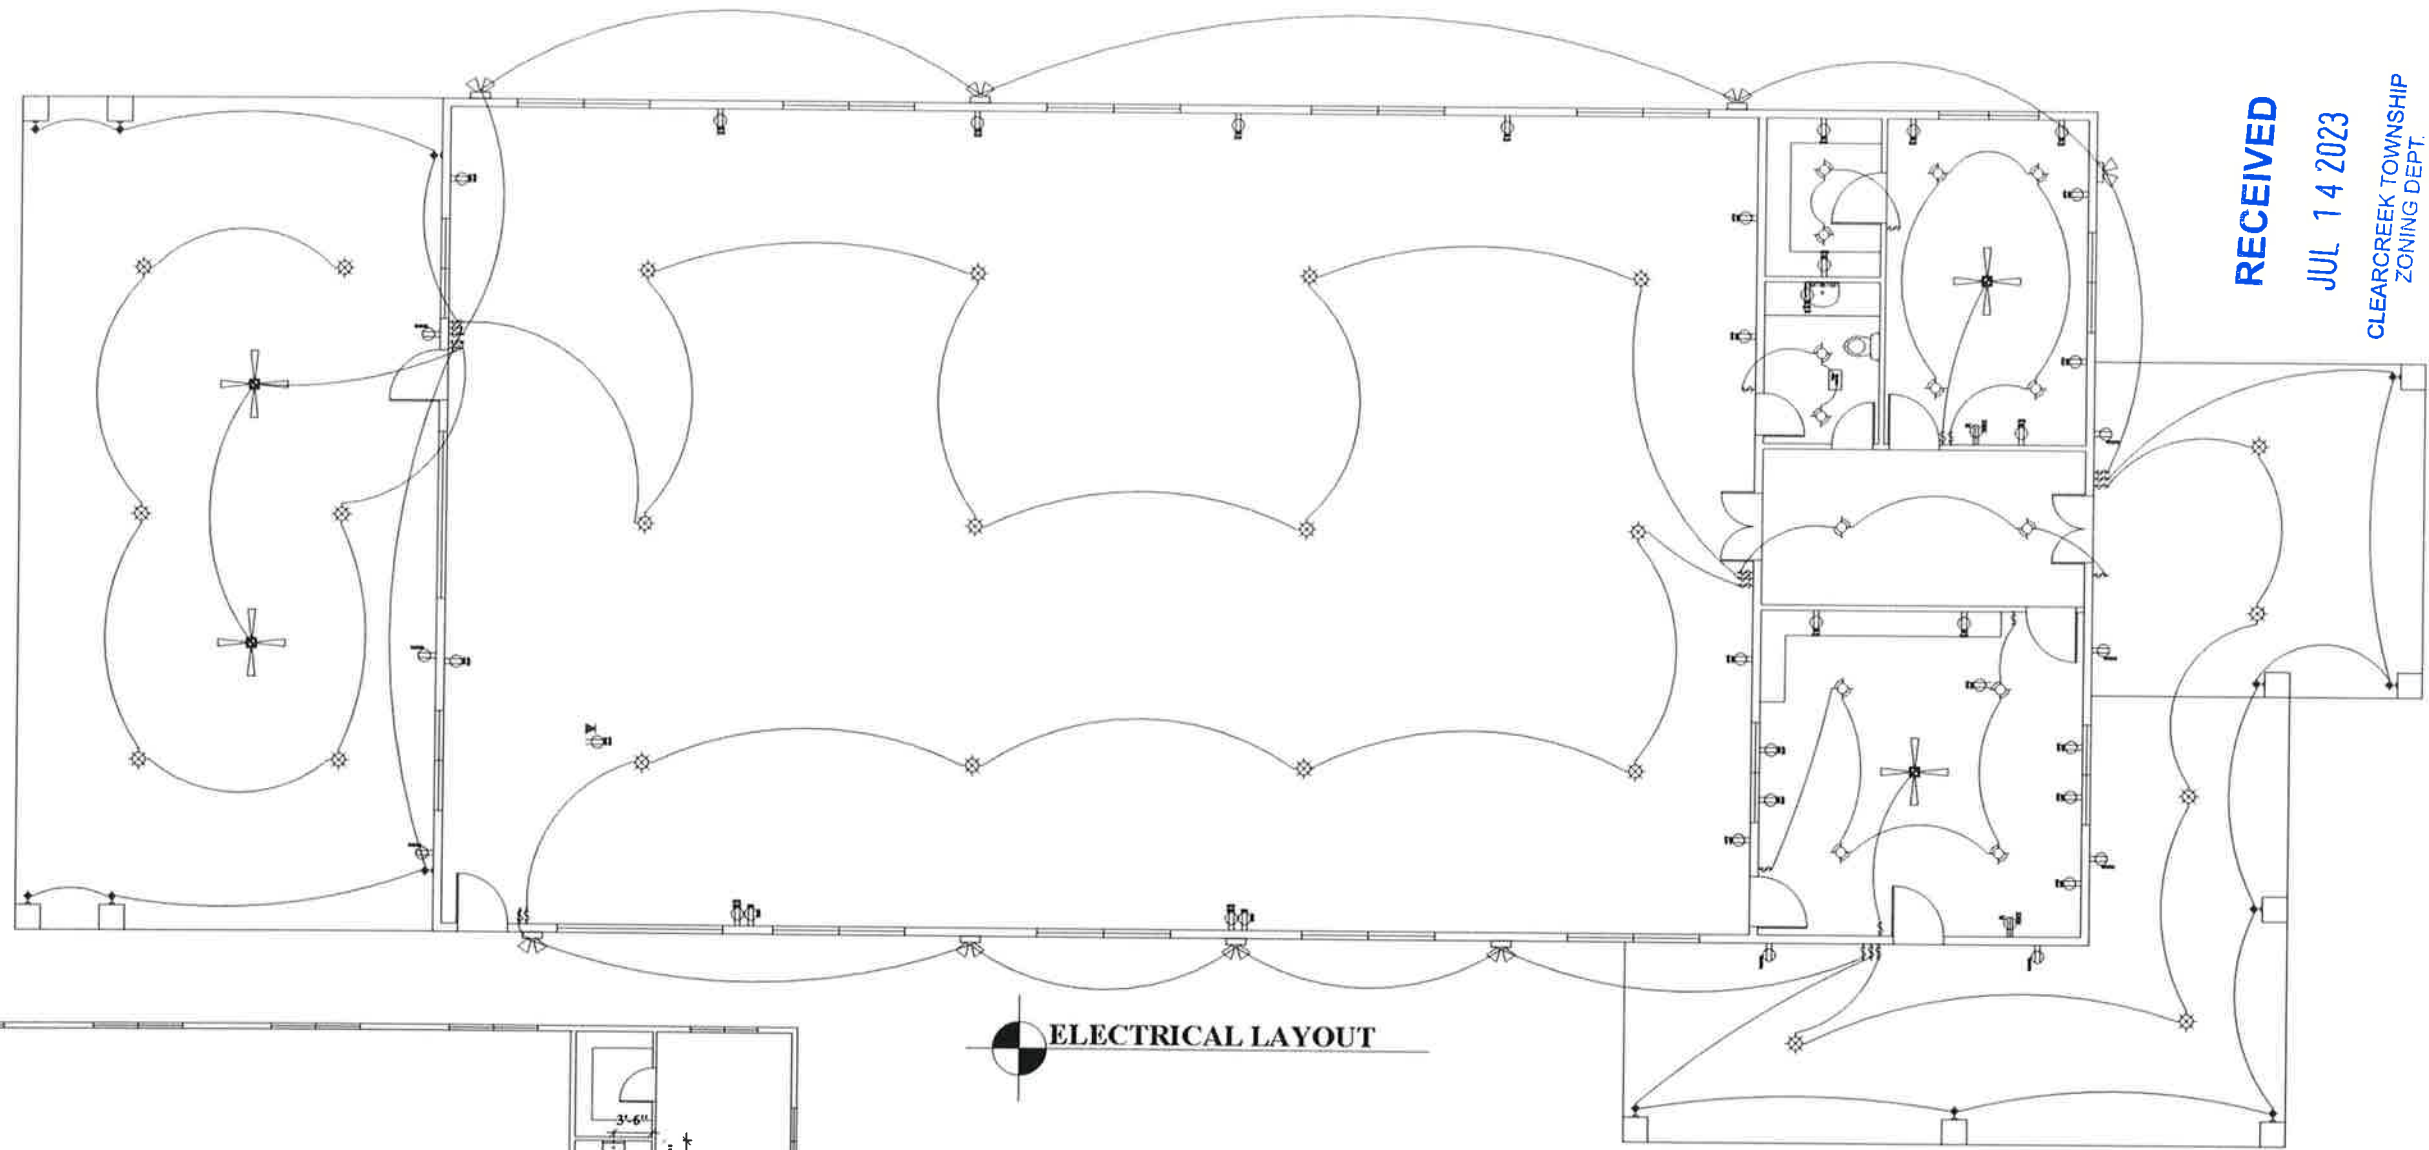

RECEIVED
 JUL 14 2023
 CLEARCREEK TOWNSHIP
 ZONING DEPT.

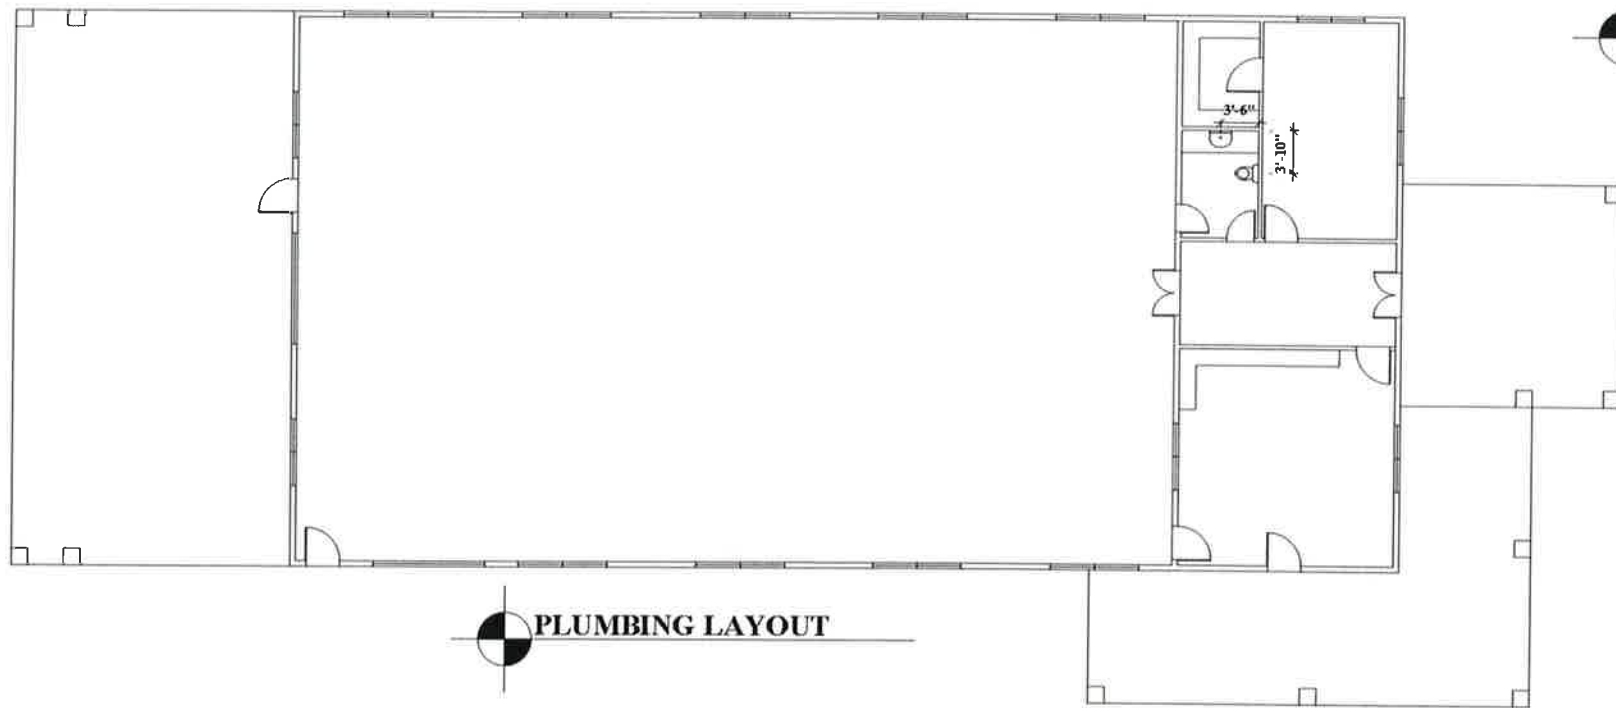

ELECTRICAL LAYOUT

PLUMBING LAYOUT

§	SIGNAL POLE SWITCH
§	3 WAY SWITCH
§	DINNER SWITCH
□	DOOR BELL BUTTON
⊞	DOOR BELL CHIMES
⊞	AFCI OUTLET WITH USB PORT
⊞	WATER PROOF GFCI OUTLET
⊞	GFCI OUTLET
⊞	FLOOR SOCKET WITH USB PORT
⊞	SOCKET FOR AC
⊞	SOCKET FOR HEATER
⊞	UNDER CABINET LIGHT
⊞	MOTION SENSOR

⊞	TV SOCKET
⊞	ELECTRICAL PANEL
⊞	ELECTRICAL SUB PANEL
⊞	BATH FAN & LIGHT COMBO
⊞	FLOOD LIGHT
⊞	WALL FIXTURE LIGHT
⊞	PENDENT LIGHT
⊞	RECESSED CAN FIXTURE LIGHT
⊞	READING LIGHT
⊞	BATH STRIP LIGHT
⊞	FLOOR LIGHT
⊞	SMOKE / CARBON MONOXIDE DETECTOR

⊞	EXHAUST FAN
⊞	LIGHTING FIXTURE CEILING FAN
⊞	CEILING FAN

ELECTRICAL & PLUMBING LAYOUT



RAMSEY'S BARN

REVISIONS	
MM/DD/YY	REMARKS
1	-
2	-
3	-
4	-
5	-