


RECEIVED  
NOV 19 2018  
CLEARCREEK TOWNSHIP  
ZONING DEPT.

CURVE RADIUS AT  
TOP OF WALL=10'-3"

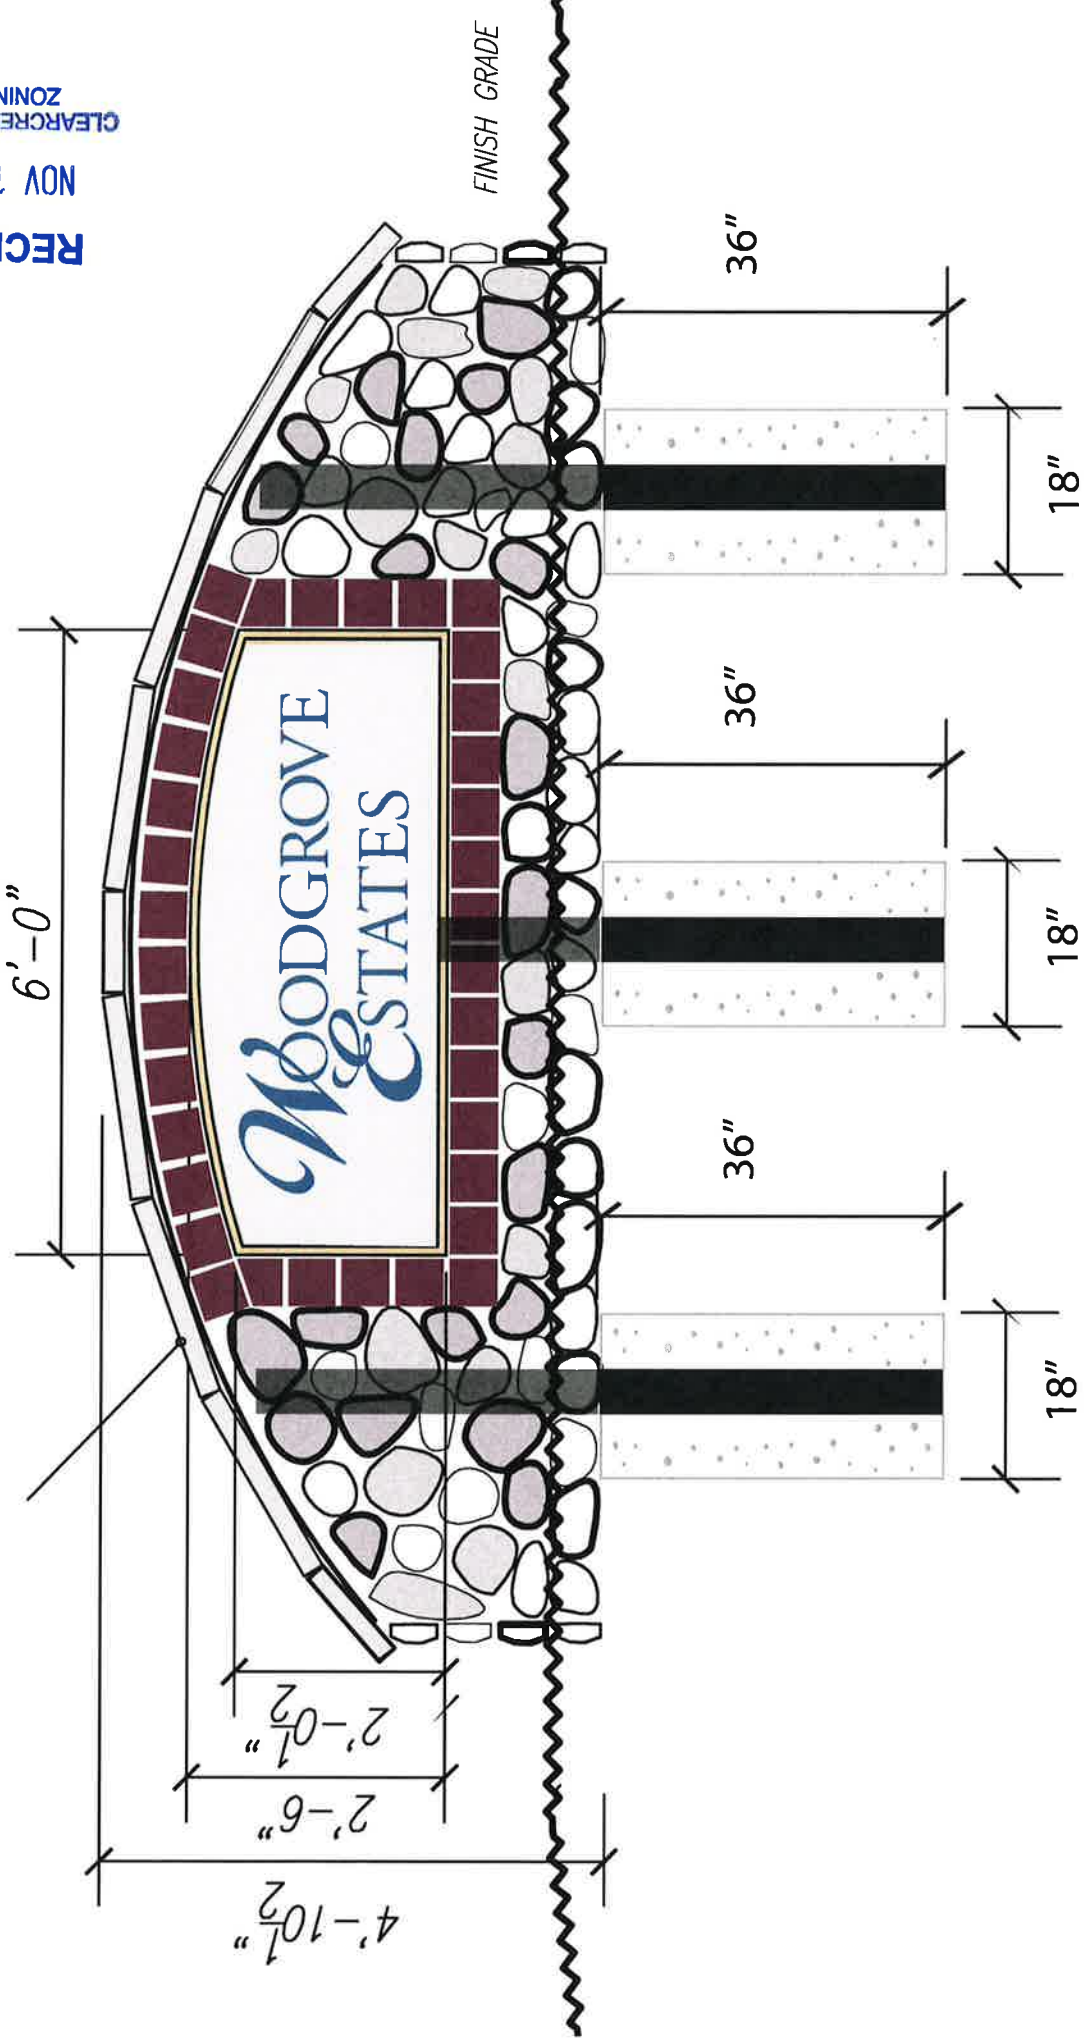

RECEIVED

NOV 19 2018

CLEARCREEK TOWNSHIP  
ZONING DEPT.